

**DEPARTMENT OF ENVIRONMENTAL PROTECTION
WATERWAYS REGULATION PROGRAM**


**Notice of License Application pursuant to M. G. L. Chapter 91
Waterways License Application Number W09-2656
Rossignol Corporation d/b/a Bay Pointe Marina**


NOTIFICATION DATE: April 15, 2009

Public notice is hereby given of the application by Rossignol Corporation d/b/a Bay Pointe Marina to renew DEQE License No. 1970 for an existing recreational boating facility at 64 Washington Court in and over flowed tidelands of Town River and within the Weymouth Fore River Designated Port Area. The proposed use of the project is to provide for a recreational boating facility and is a water dependent project.

The Department will consider all written comments on this Waterways application received by within 30 days subsequent to the "Notification Date". Failure of any aggrieved person or group of ten citizens or more to submit written comments to the Waterways Regulation Program by the Public Comments Deadline will result in the waiver of any right to an adjudicatory hearing in accordance with 310 CMR 9.13(4)(c).

Additional information regarding this application may be obtained by contacting the Waterways Regulation Program at (617) 292-5500. Project plans and documents for this application are on file with the Waterways Regulation Program for public viewing, by appointment only, at the address below. Written comments must be addressed to: David Slagle, Environmental Analyst, MassDEP Waterways Program, One Winter St., 5th fl., Boston, MA 02108.

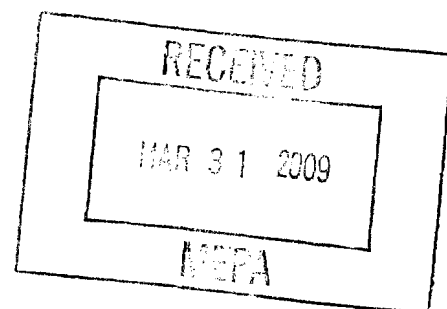


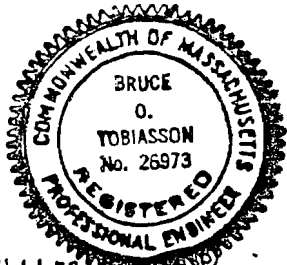

Bruce O. Tobiasson


DATUM: MEAN LOW WATER = 0.0'

TOWN RIVER

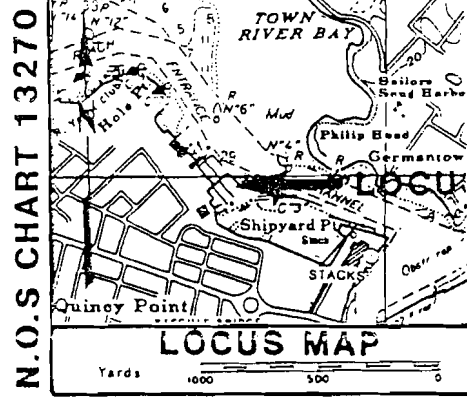

APPROX. HISTORIC LOW WATER LINE

FEDERAL CHANNEL LINE

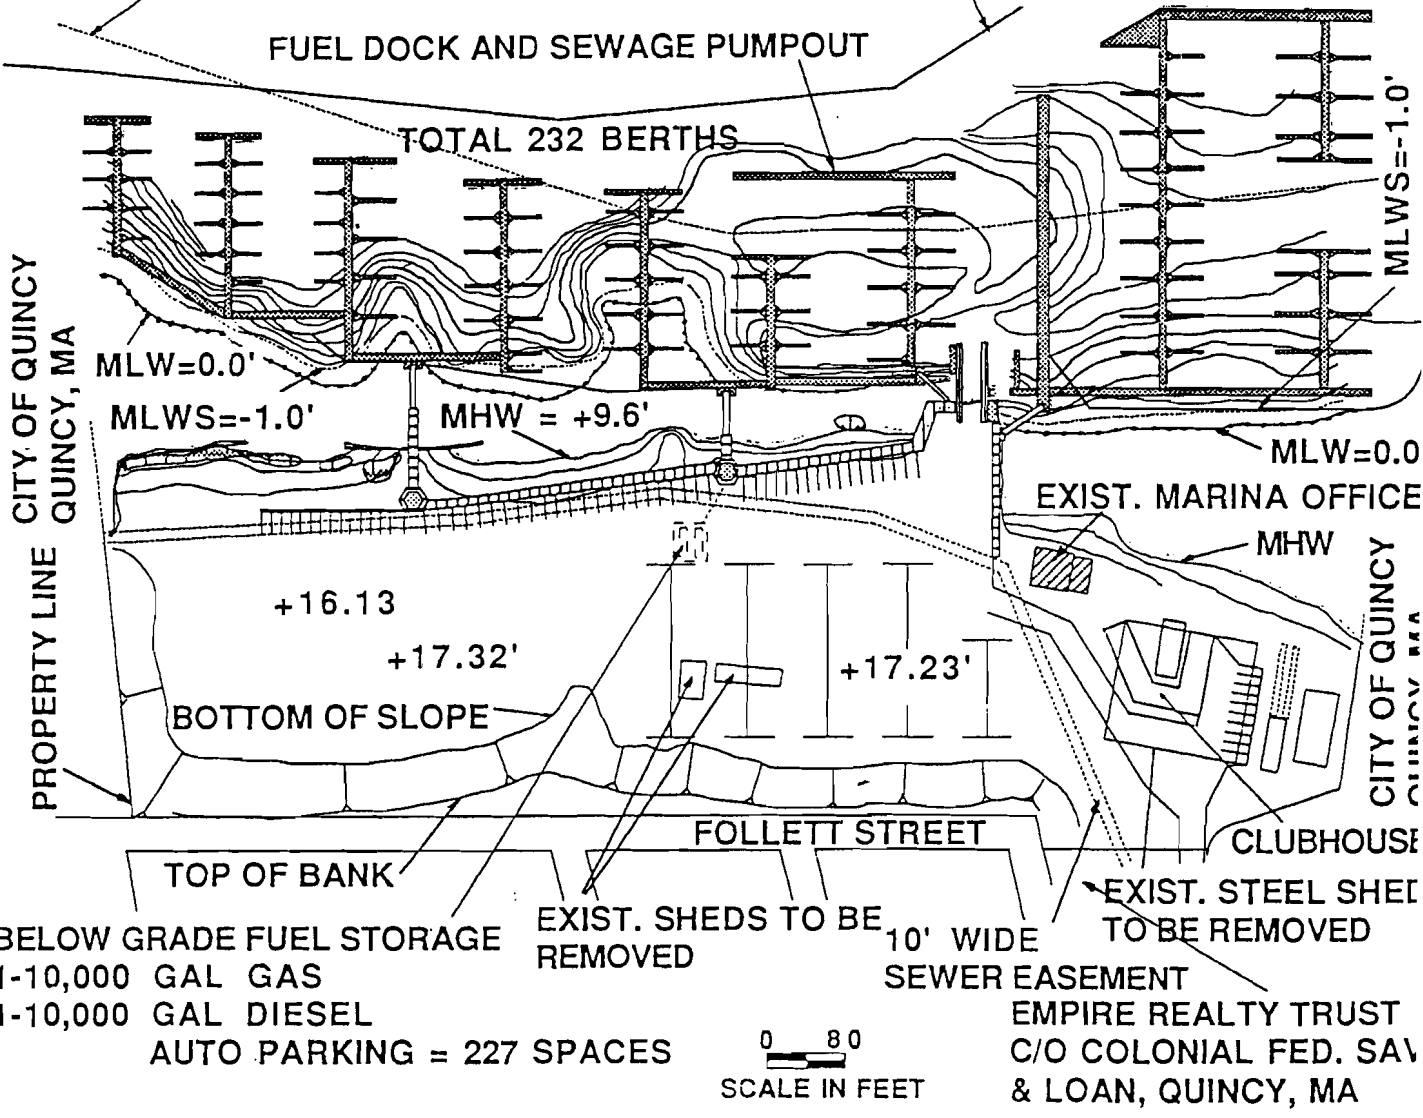

PLANS ACCOMPANYING PETITION OF
QUINOIL INDUSTRIES, INC.
 TO CONSTRUCT AND MAINTAIN
 FLOATS, FINGER FLOATS, MOORING
 PILES, GANGWAYS, ACCESS PIERS,
 BOAT HOIST, STRADDLE HOIST PIERS
 REPAIR GRANITE BLOCK AND WOOD
 BULKHEAD AND TO DREDGE
 IN TOWN RIVER, CITY OF QUINCY
 COUNTY OF NORFOLK, MASS.
 MAY 1988

**PLAN
 PROPOSED CONDITIONS**

SHEET 1 OF 12

LICENSE PLAN NO. **1970**


Approved by Department of Environmental Quality Engineering
 of Massachusetts

Gary R. Clayton
 COMMISSIONER
 DIVISION DIRECTOR

J. A. [Signature]
 SECTION CHIEF

EXISTING RECORDED LICENSE INFORMATION

LICENSE NO. 5228	1967	BK 4508 - PG 73
LICENSE NO. 2536	1901	BK 907 - PG 294
LICENSE NO. 2460	1901	BK 902 - PG 330
LICENSE NO. 2346	1900	BK 868 - PG 639
LICENSE NO. 2271	1899	BK 851 - PG 564
LICENSE NO. 2316	1899	BK 861 - PG 251

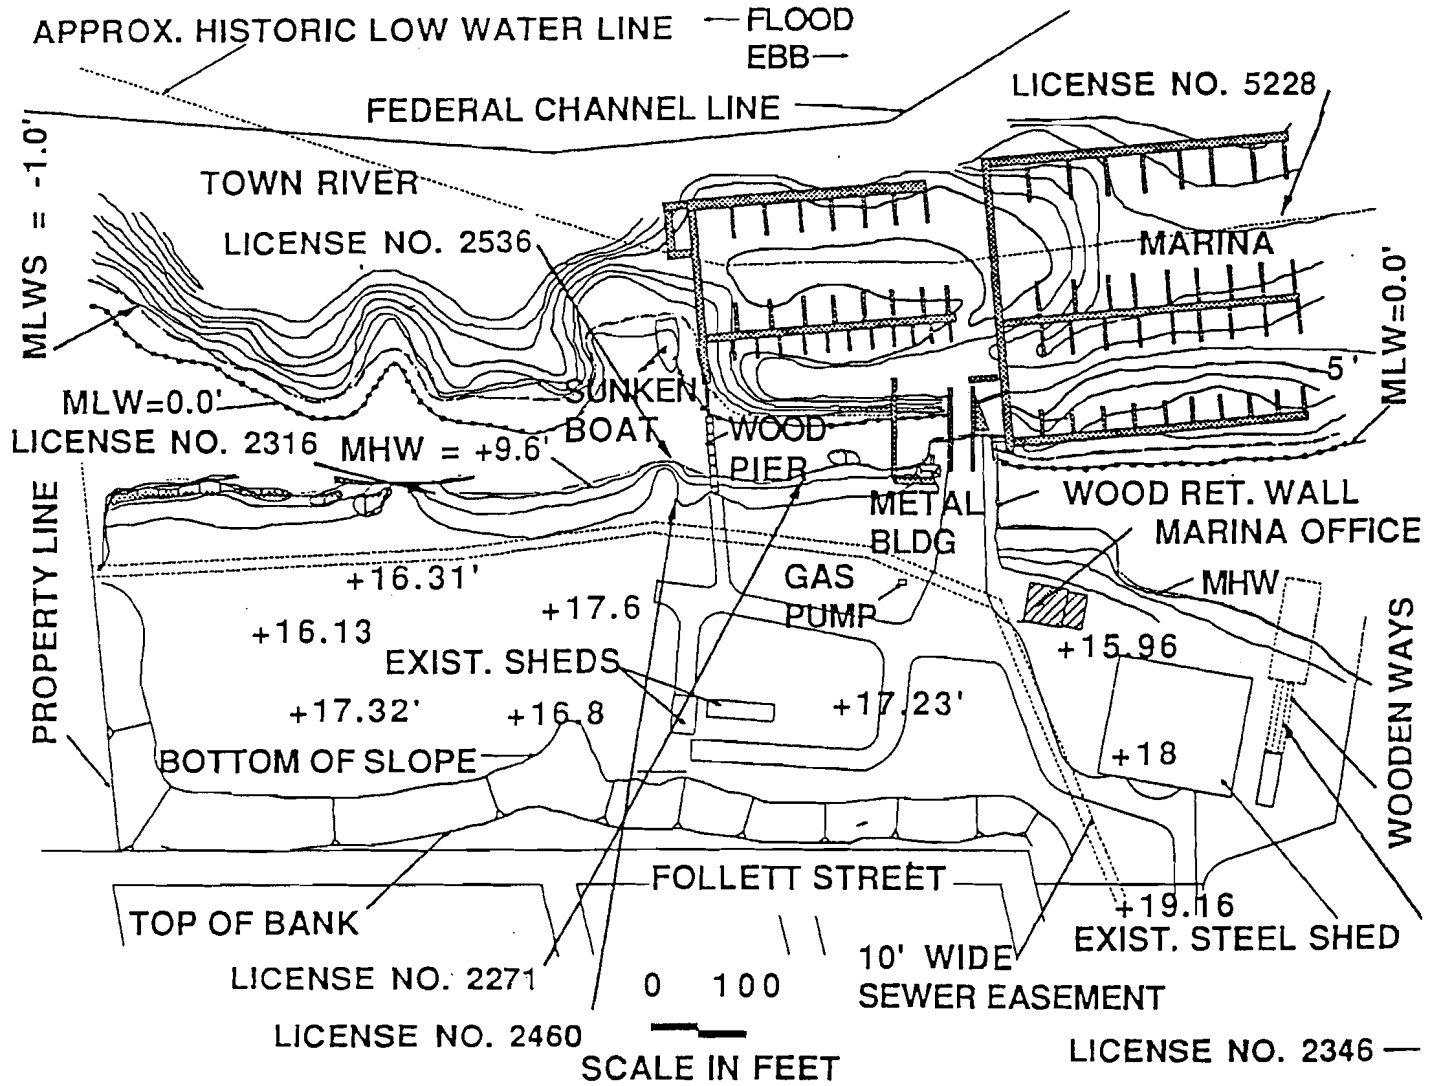


DATUM: MEAN LOW WATER = 0.0'


LICENSE PLAN NO. 1970

Approved by Department of Environmental Quality Engineering


AUG 11 1989

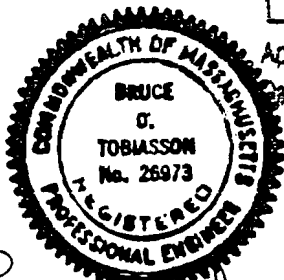

PLAN
EXISTING CONDITIONS

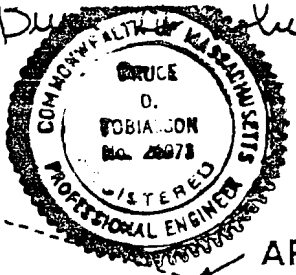


TOWN RIVER

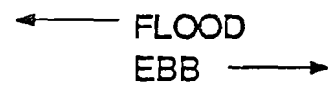


APPROX. HISTORIC LOW WATER LINE

MATCHLINE SHEET 4

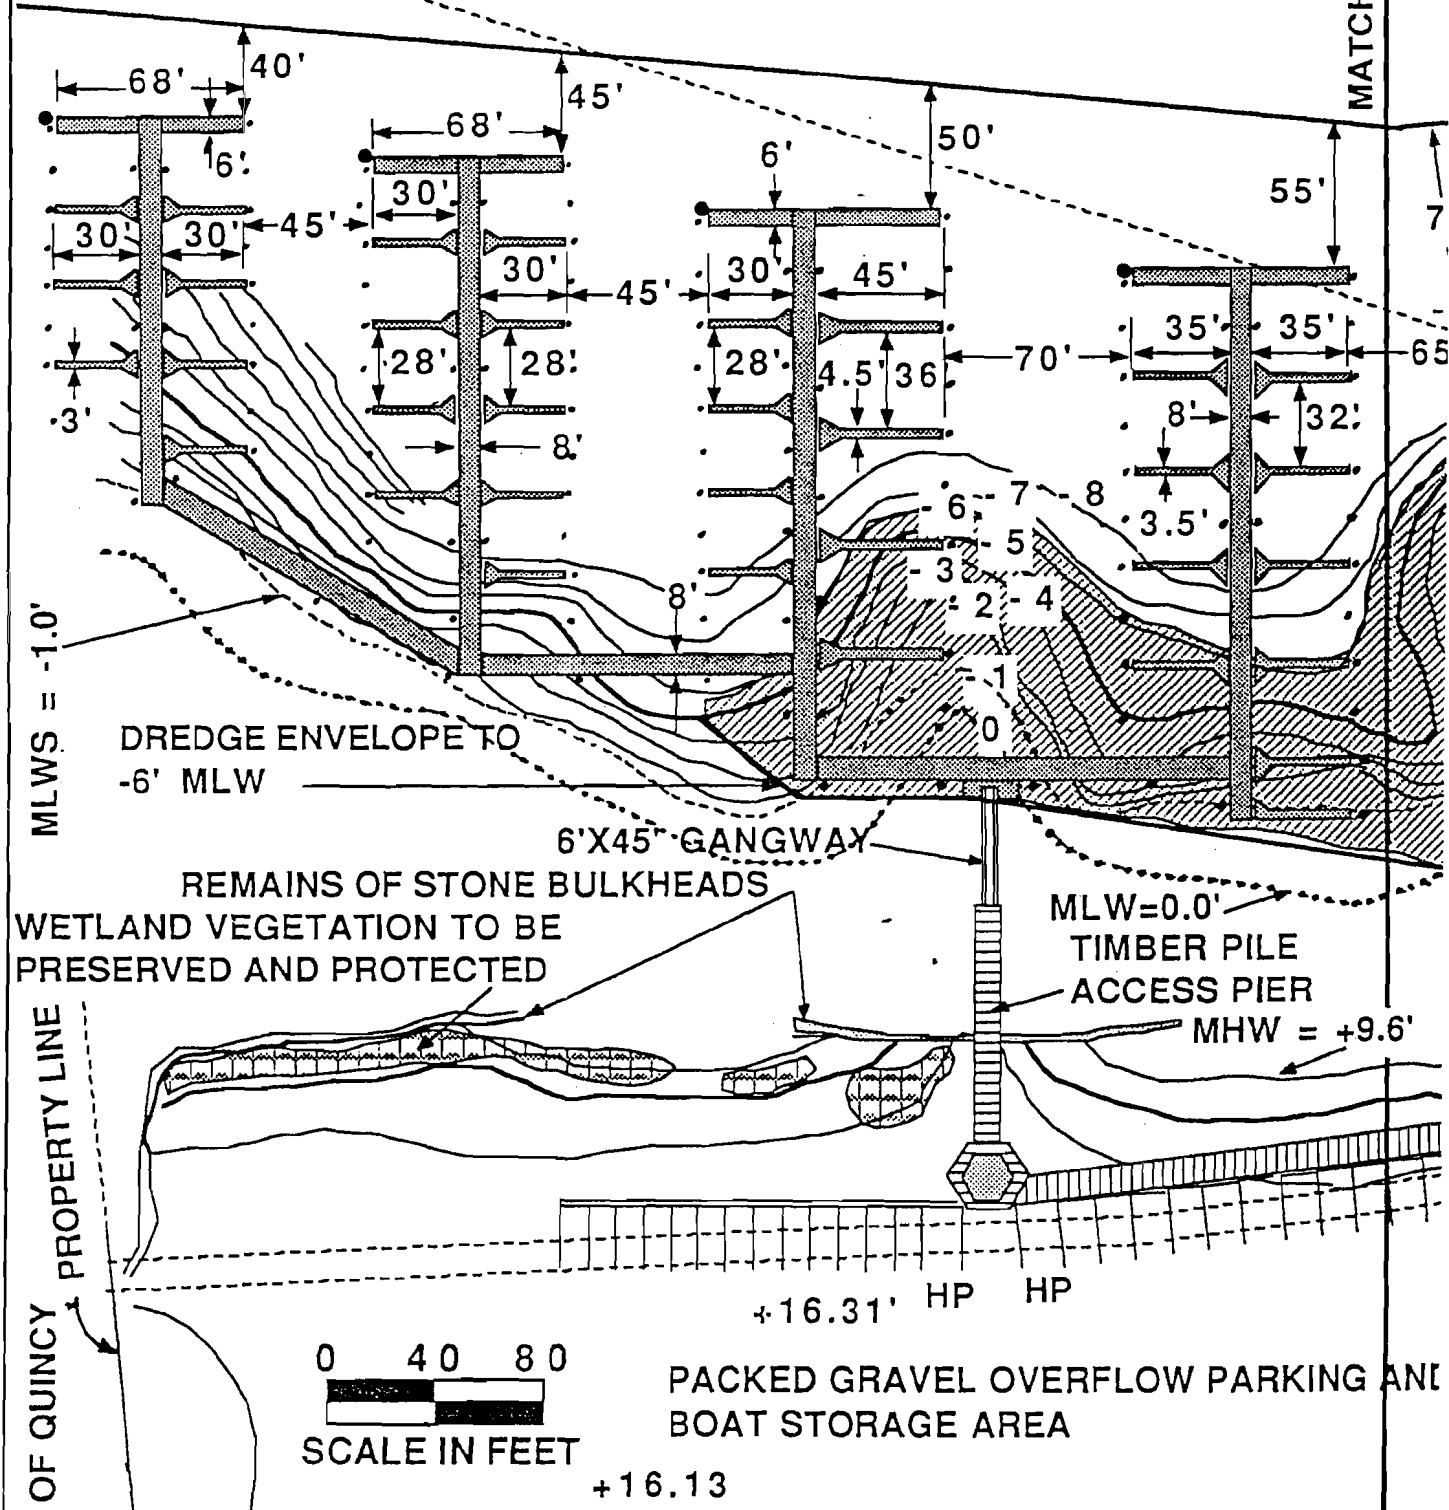

CITY OF QUINCY
PROPERTY LINE

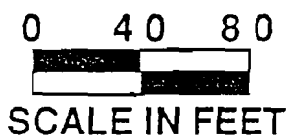

LICENSE PLAN NO. 1970


Approved by Department of Environmental Quality Engineering

Date: AUG 11 1989


MARINA
ENLARGED AREA

APPROX. 70' SETBACK FROM CHANNEL LINE

ICE PROTECTION PILE DOLPHINS

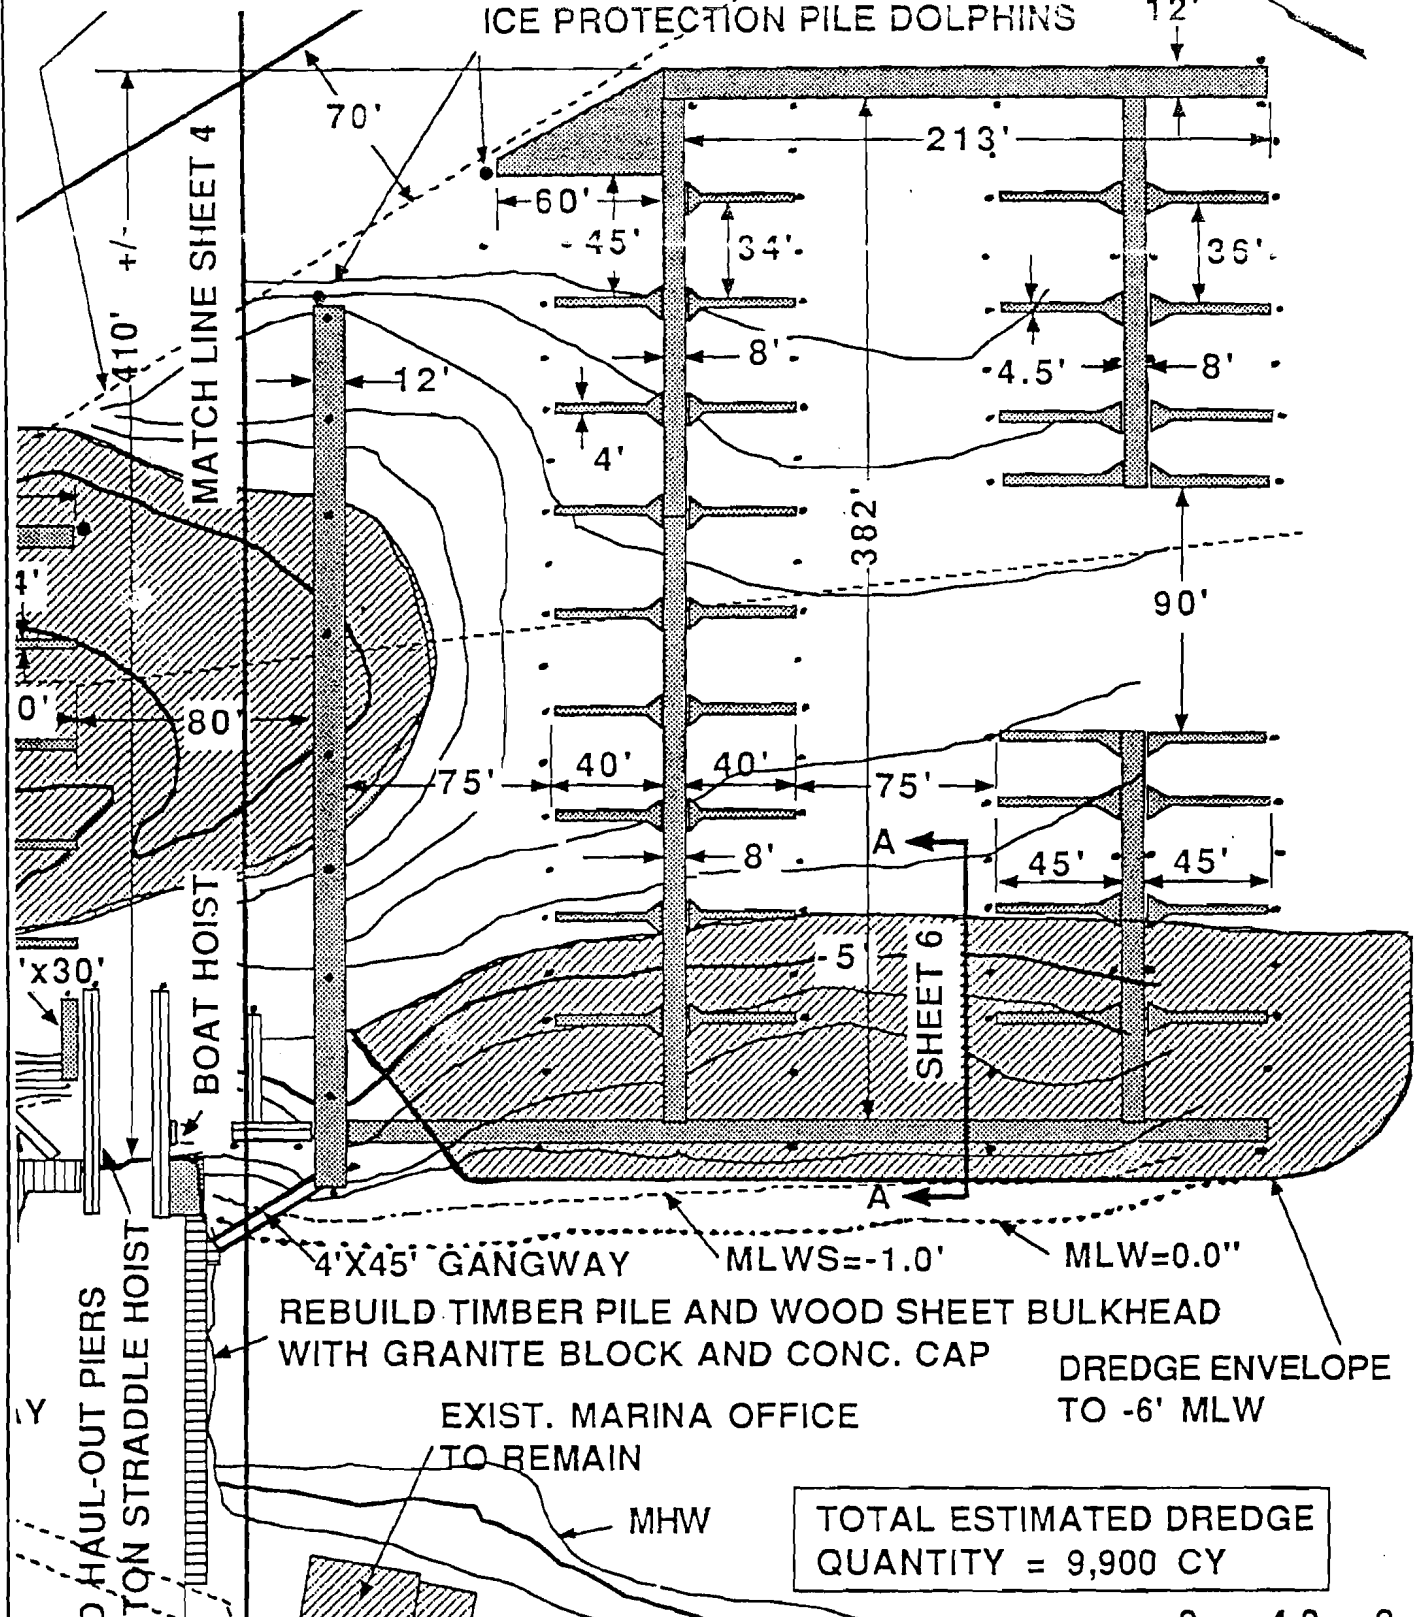

TOTAL ESTIMATED DREDGE QUANTITY = 9,900 CY

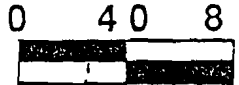


SCALE IN FEET

POOL LICENSE PLAN NO. 1970





Approved by Department of Environmental & Land Engineering

Date AUG 11 1989

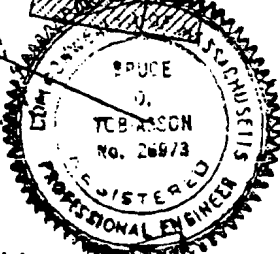


Bruce O. Williams

MARINA ENLARGED AREA

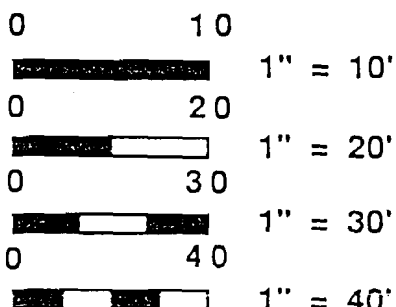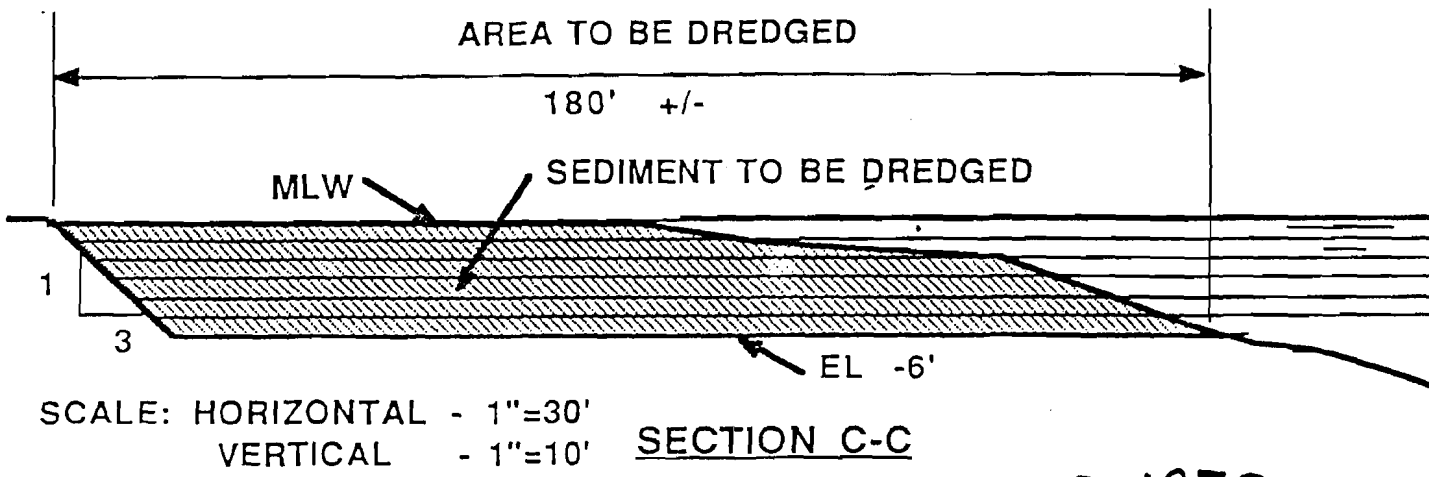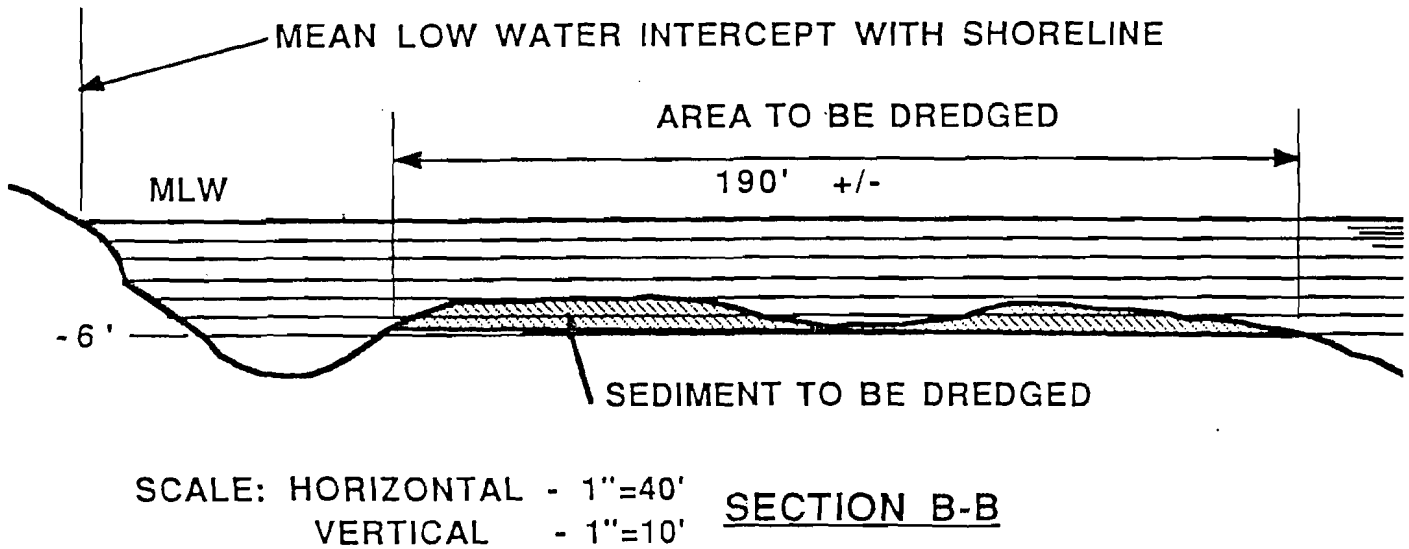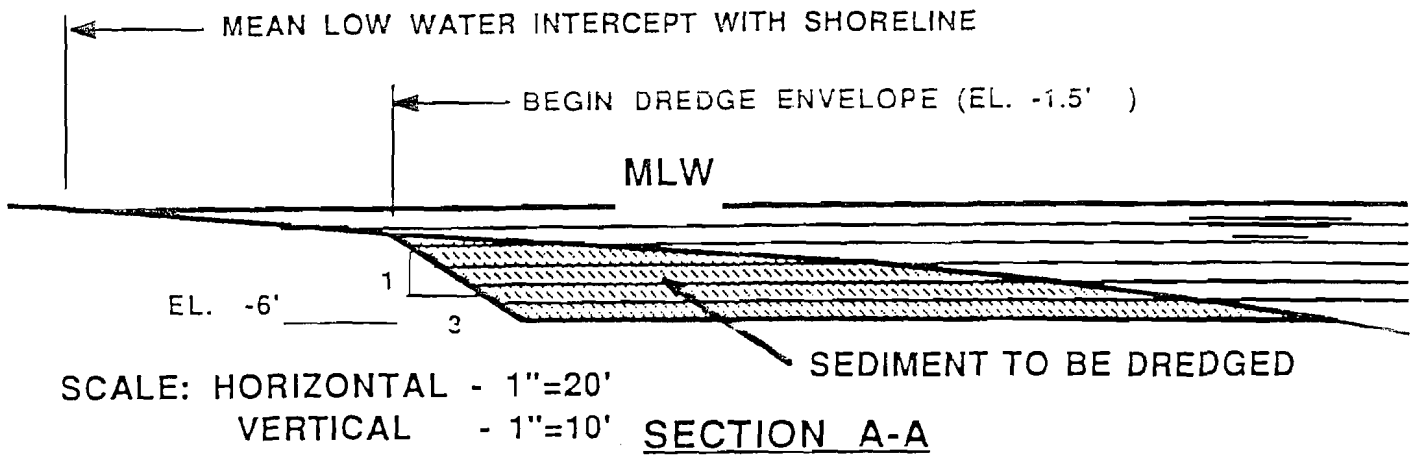



GRAPHIC SCALES

LICENSE PLAN NO. 1970
Approved by Department of Environmental Quality Engineering
AUG 11 1989

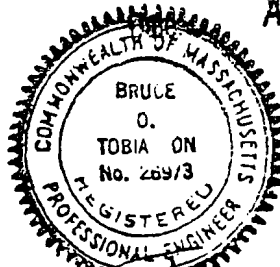


Bruce O. Tobia

DREDGE SECTIONS

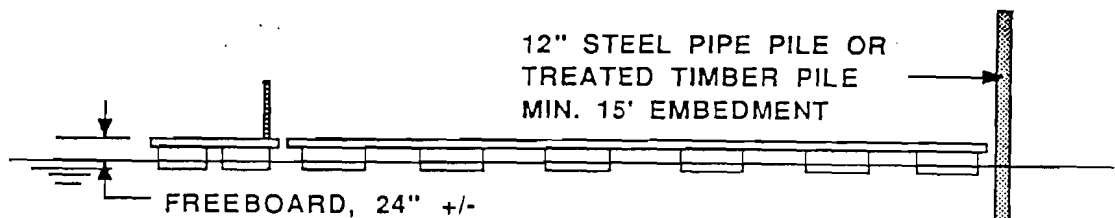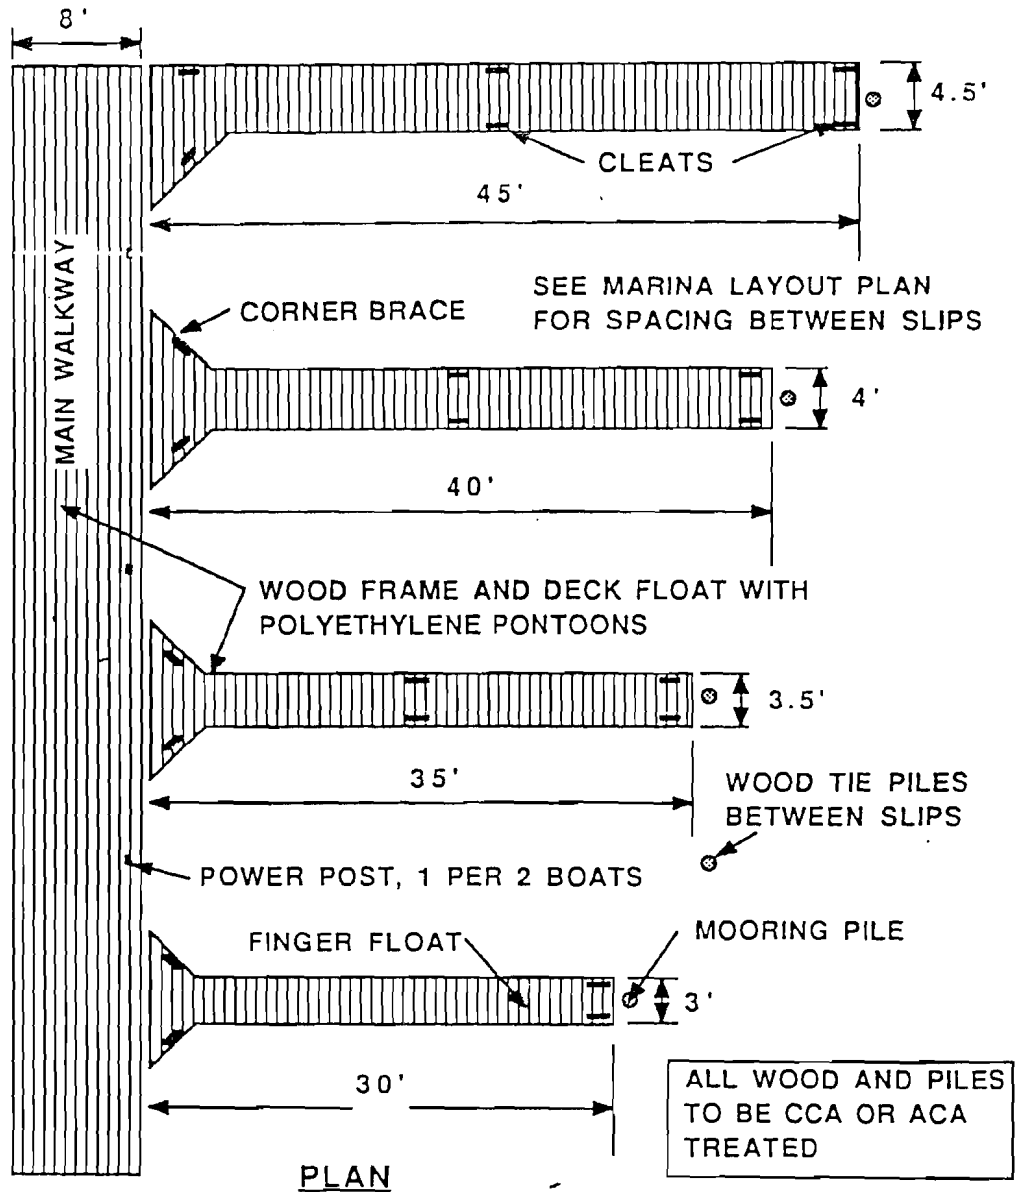


ELEVATION LICENSE PLAN NO. 1970
 Approved by Department of Environmental Quality Engineer
 AUG 11 1989

0 5 10
 SCALE IN FEET

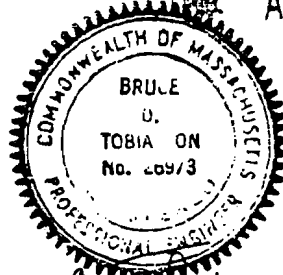

MARINA FLOATS



Russell A. Diener

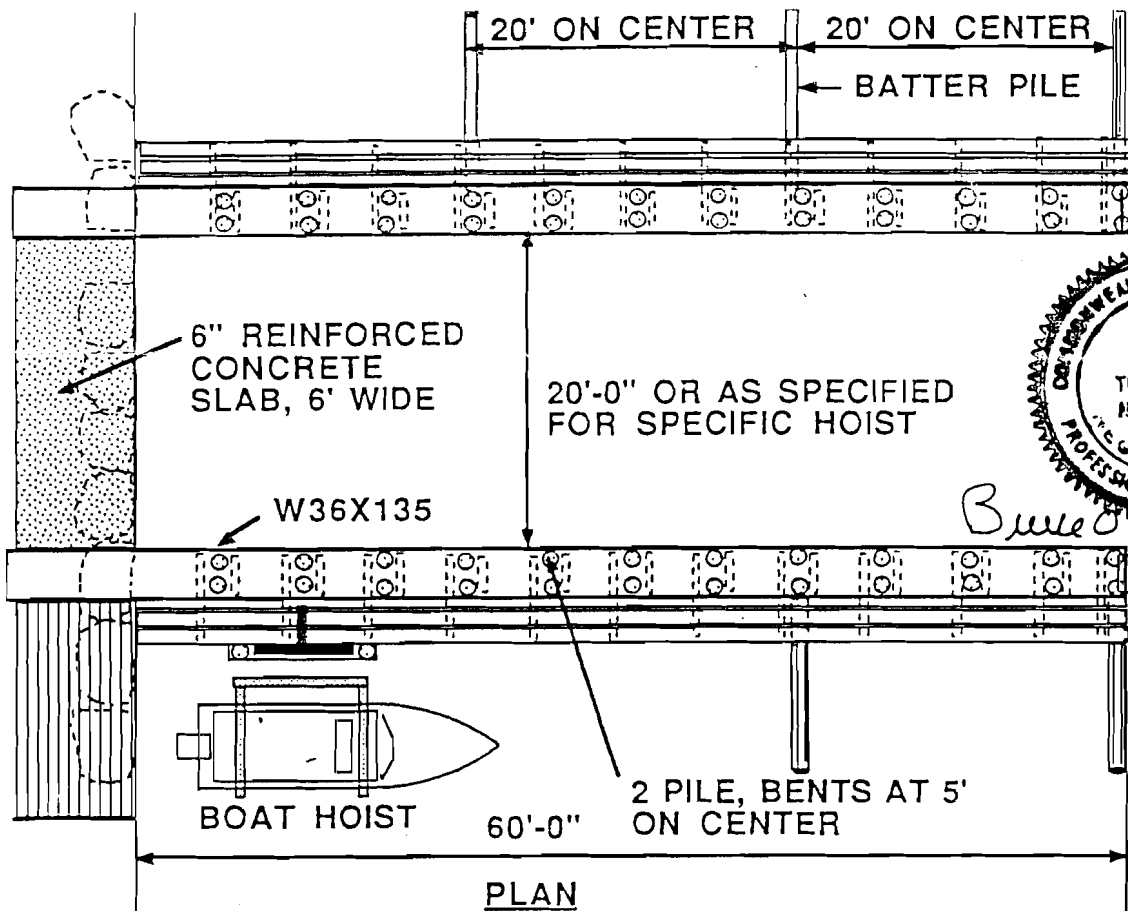

COMMONWEALTH OF MASSACHUSETTS
 BRUCE
 O.
 TOBIASSON
 No. 26973
 REGISTERED
 PROFESSIONAL ENGINEER

Bruce O. Tobiasson

**PLAN
STRADDLE HOIST PIERS**

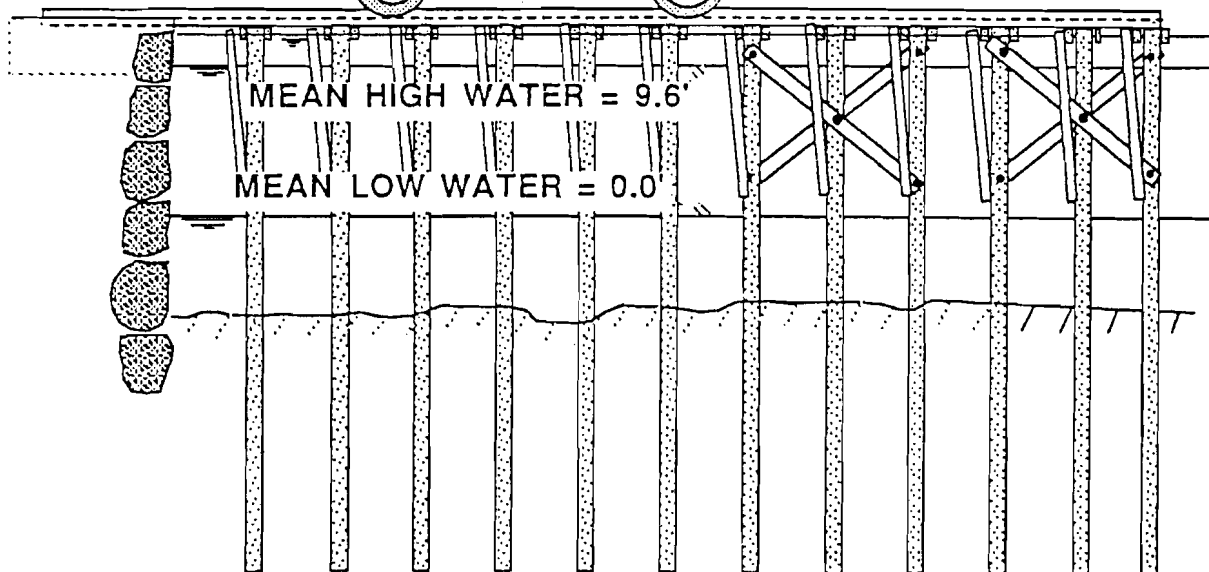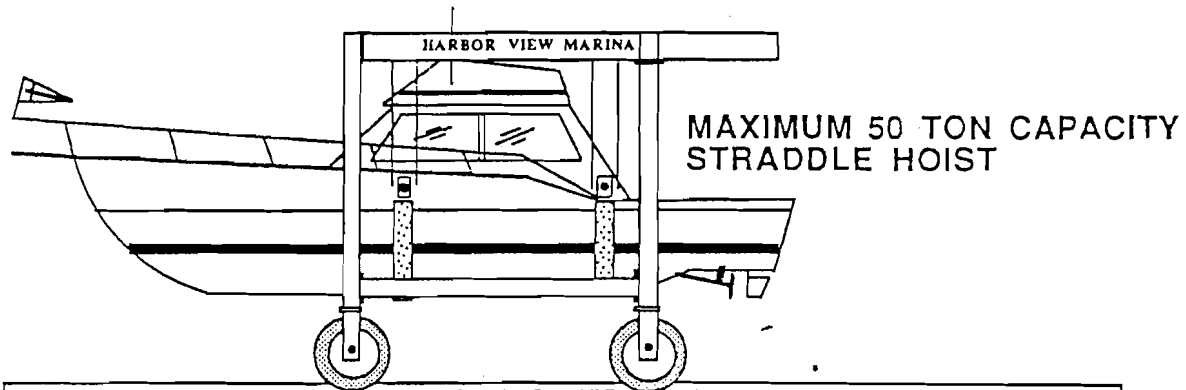


0 5 10


**ELEVATION
STRADDLE HOIST PIER**

LICENSE PLAN NO. 1970


**PLAN AND ELEVATION
STRADDLE HOIST PIERS**

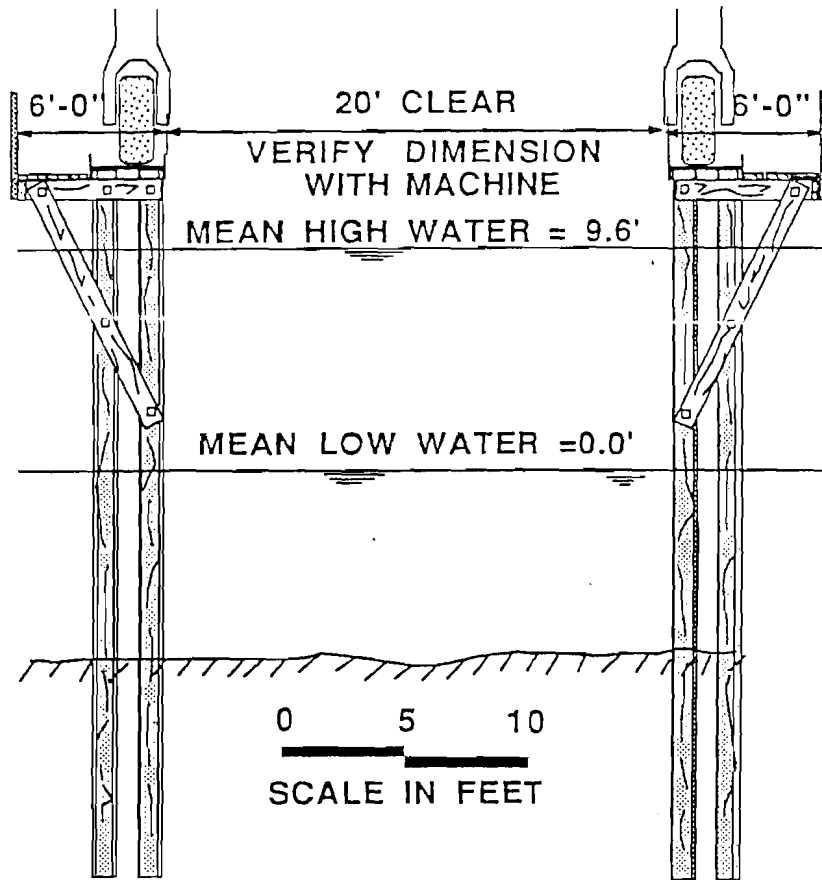

SECTION THROUGH HOIST PIERS

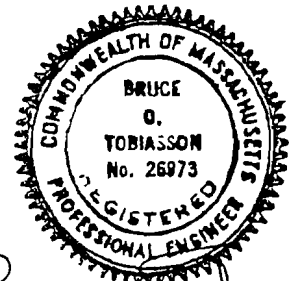

Bruce O. Tobiasson



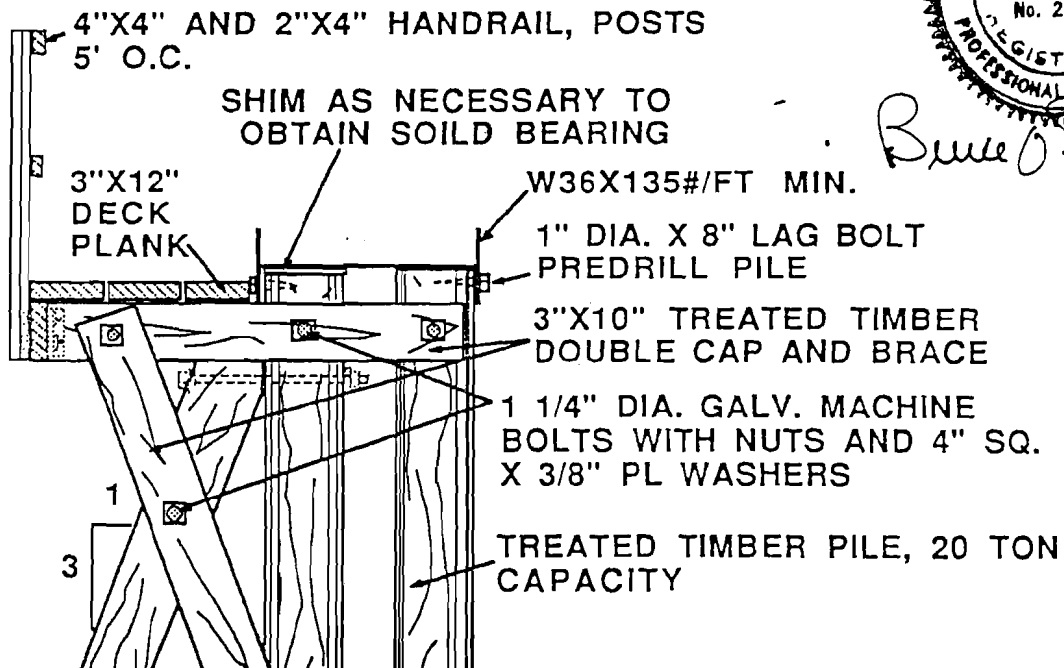


0 1 2

TYPICAL CROSS SECTION
STRADDLE HOIST

SCALE IN FEET **ENGINEERING PLAN NO. 1970**

SECTION
STRADDLE HOIST PIERS

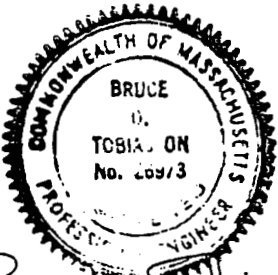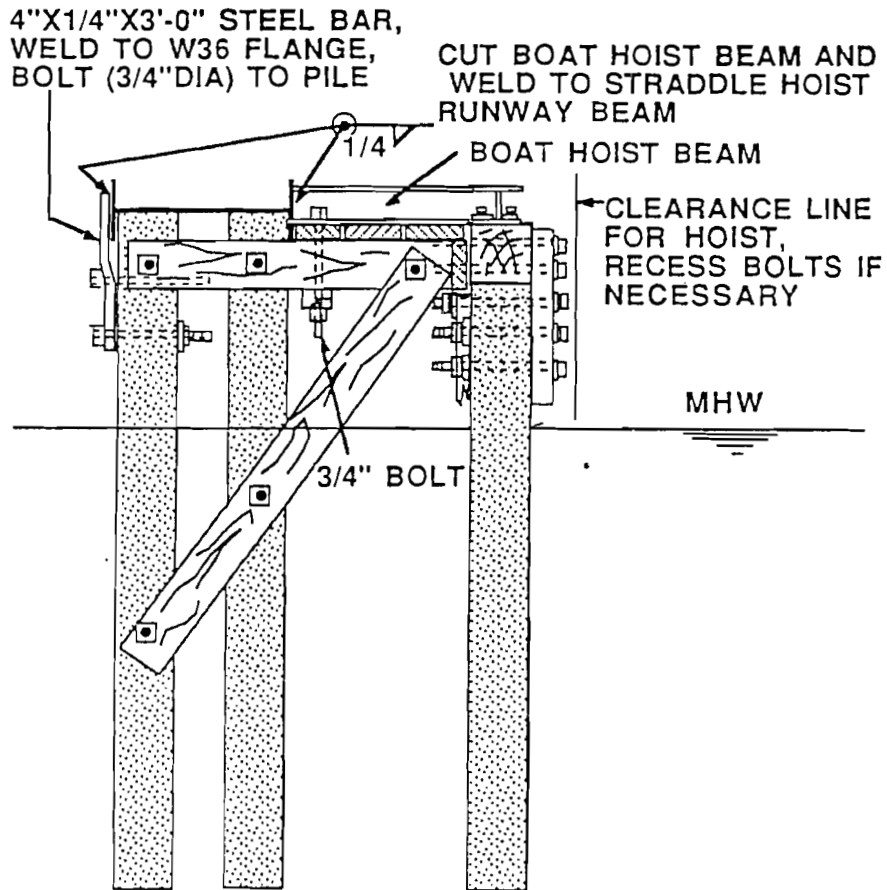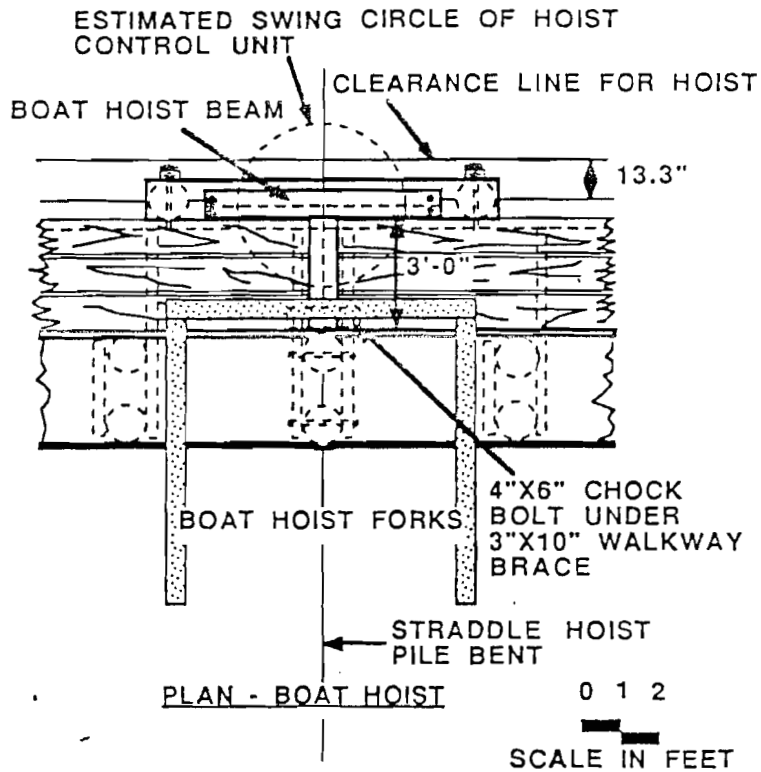


Bruce O. Johnson

LICENSE PLAN NO. 1970

Approved by Department of Environmental Quality Engineering

DETAILS
 BOAT HOIST

REPAIR AND RESET EXISTING STONE BULKHEAD


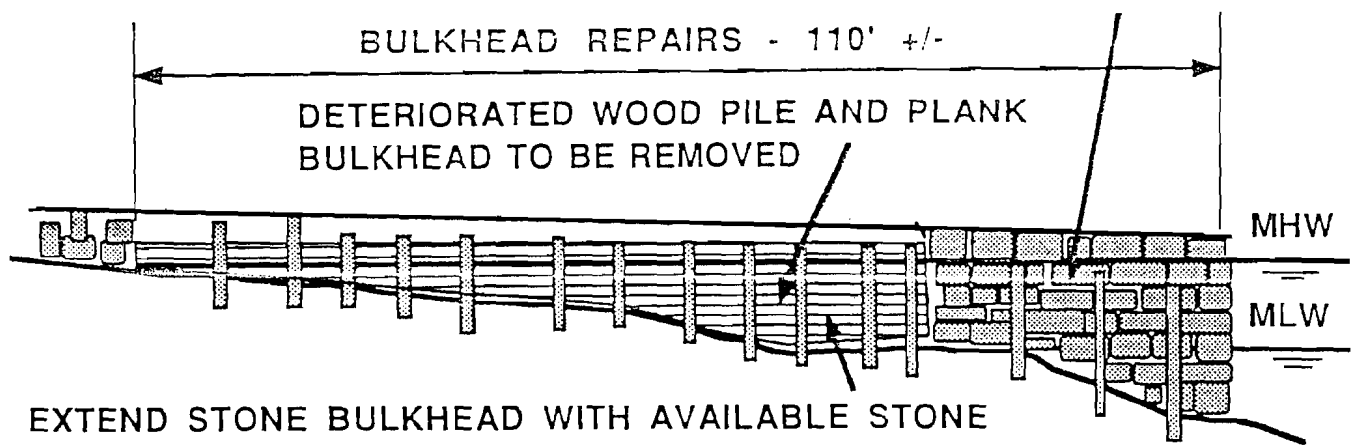


EXTEND STONE BULKHEAD WITH AVAILABLE STONE ON SITE, RAISE ELEVATION TO MATCH ADJACENT PAVED ROAD

ELEVATION AT EXISTING BULKHEAD

0 20 40


SCALE IN FEET

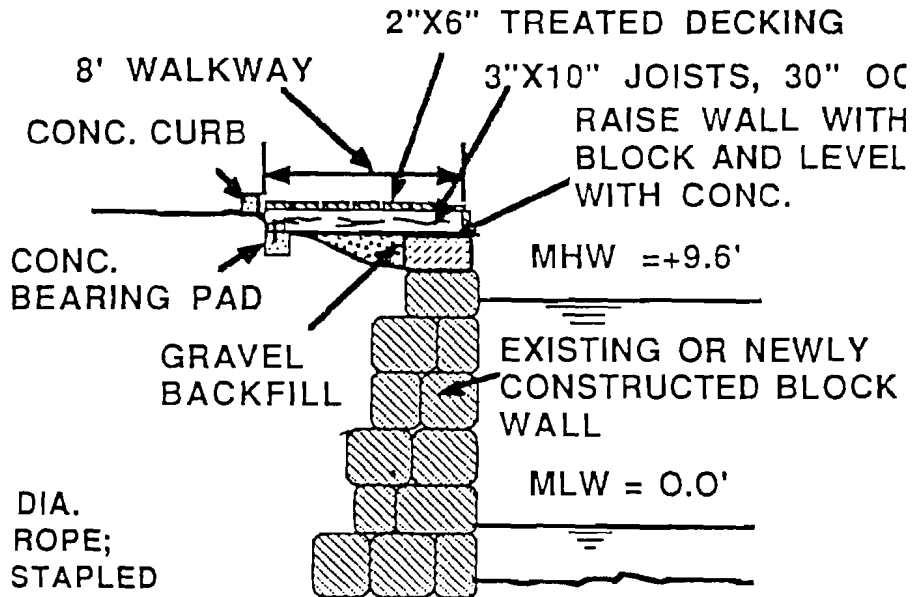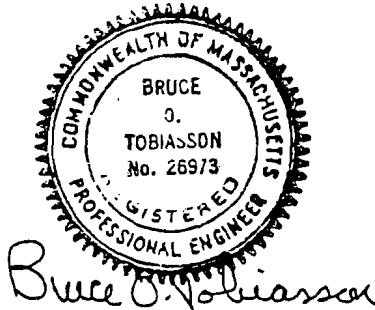

SECTION
BULKHEAD REPAIR AND WALKWAY

0 5 10


SCALE IN FEET

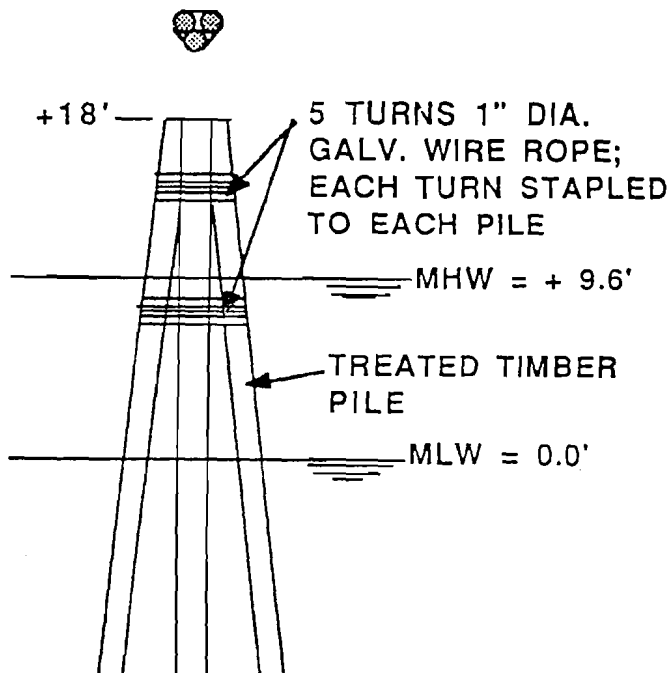



3-PILE CLUSTER DOLPHIN

ICE PROTECTION
LICENSE PLAN NO. 1970



DETAILS
BULKHEAD AND DOLPHIN

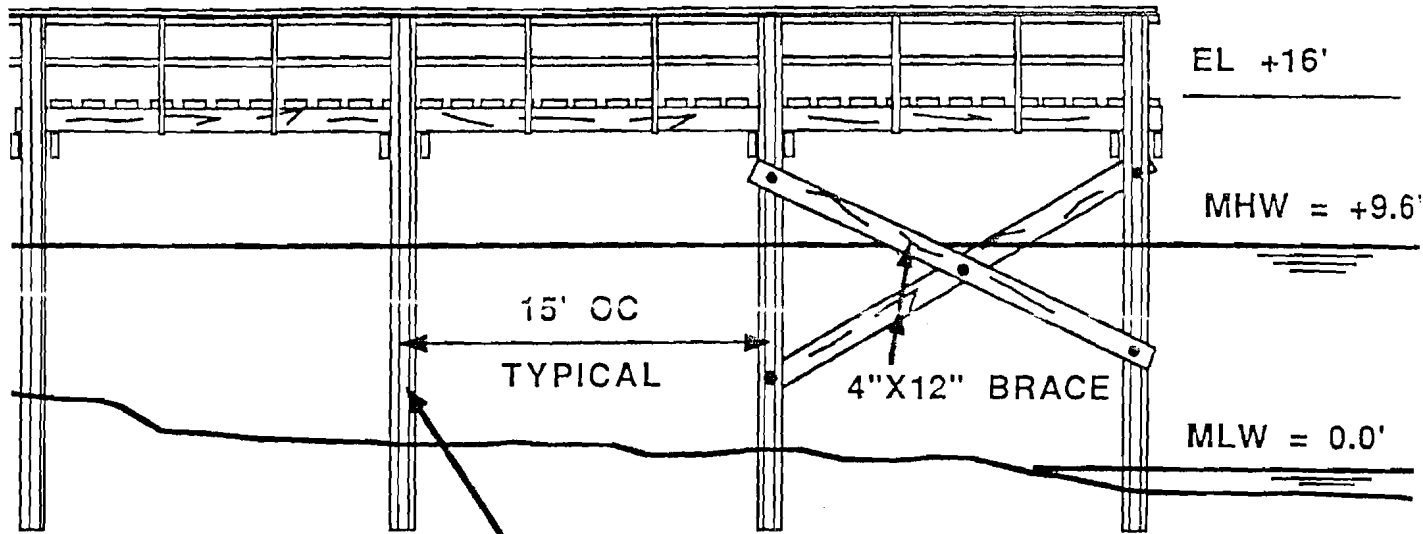

TREATED TIMBER PILE, 10 TON CAPACITY
ELEVATION - TIMBER ACCESS PIER

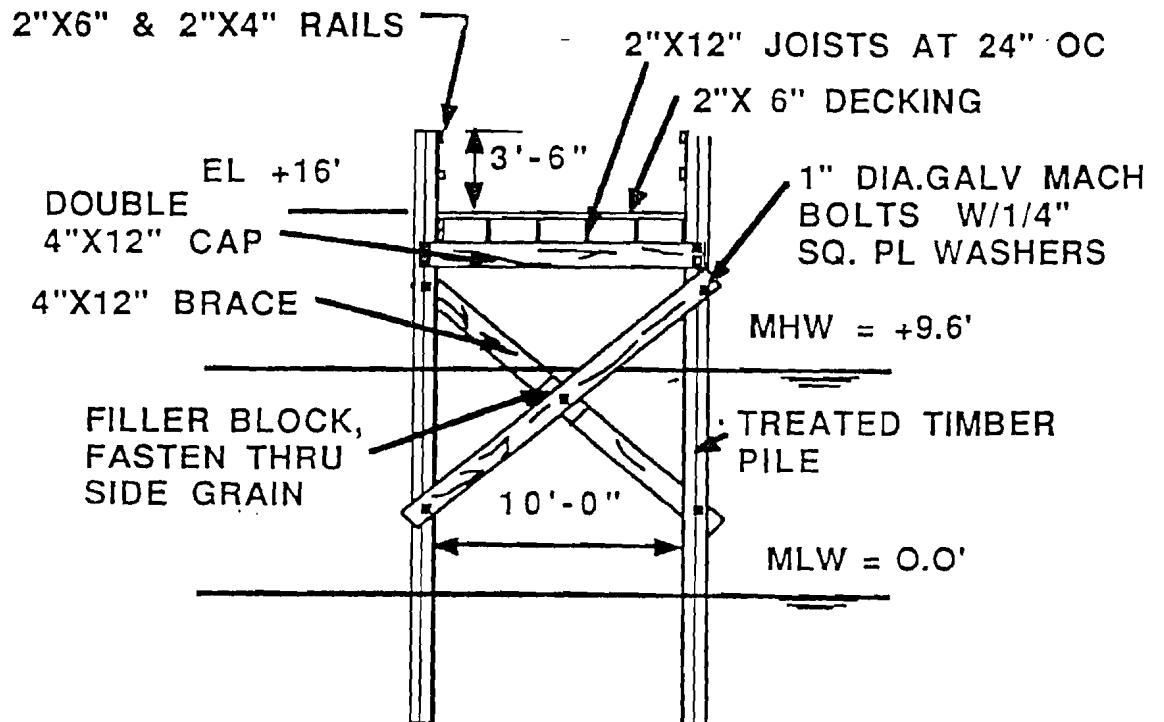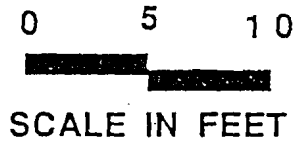

SECTION THRU TIMBER ACCESS PIER

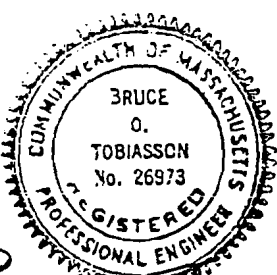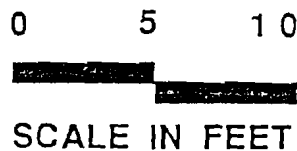

LICENSE PLAN NO. 1970

DETAILS
ACCESS PIERS

Approved by Department of Environmental Quality Engineering