

DEPARTMENT OF ENVIRONMENTAL PROTECTION
WATERWAYS REGULATION PROGRAM



Notice of License Application pursuant to M. G. L. Chapter 91
Waterways License Application Number W08-2485
City of Salem

NOTIFICATION DATE: November 10, 2008


Public notice is hereby given of the application by City of Salem to reconstruct and maintain an existing public access boat ramp and to construct and maintain floats24 Kernwood Street in the municipality of Salem in and over filled and flowed tidelands of the Danvers River. The proposed use of the project is to provide for access to navigable waters and is a water dependent project.

The Department will consider all written comments on this Waterways application received by within 30 days subsequent to the "Notification Date". Failure of any aggrieved person or group of ten citizens or more to submit written comments to the Waterways Regulation Program by the Public Comments Deadline will result in the waiver of any right to an adjudicatory hearing in accordance with 310 CMR 9.13(4)(c).



Additional information regarding this application may be obtained by contacting the Waterways Regulation Program at (617) 292-5500. Project plans and documents for this application are on file with the Waterways Regulation Program for public viewing, by appointment only, at the address below. Written comments must be addressed to: David Slagle, Environmental Analyst, MassDEP Waterways Program, One Winter St., 5th fl., Boston, MA 02108.

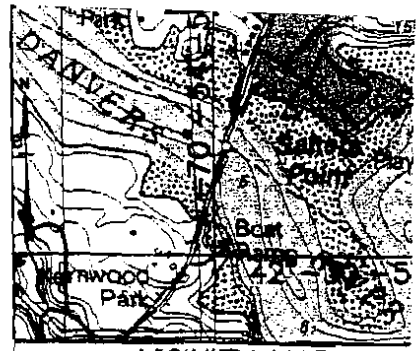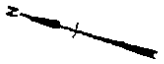

VICINITY MAP
NOT TO SCALE

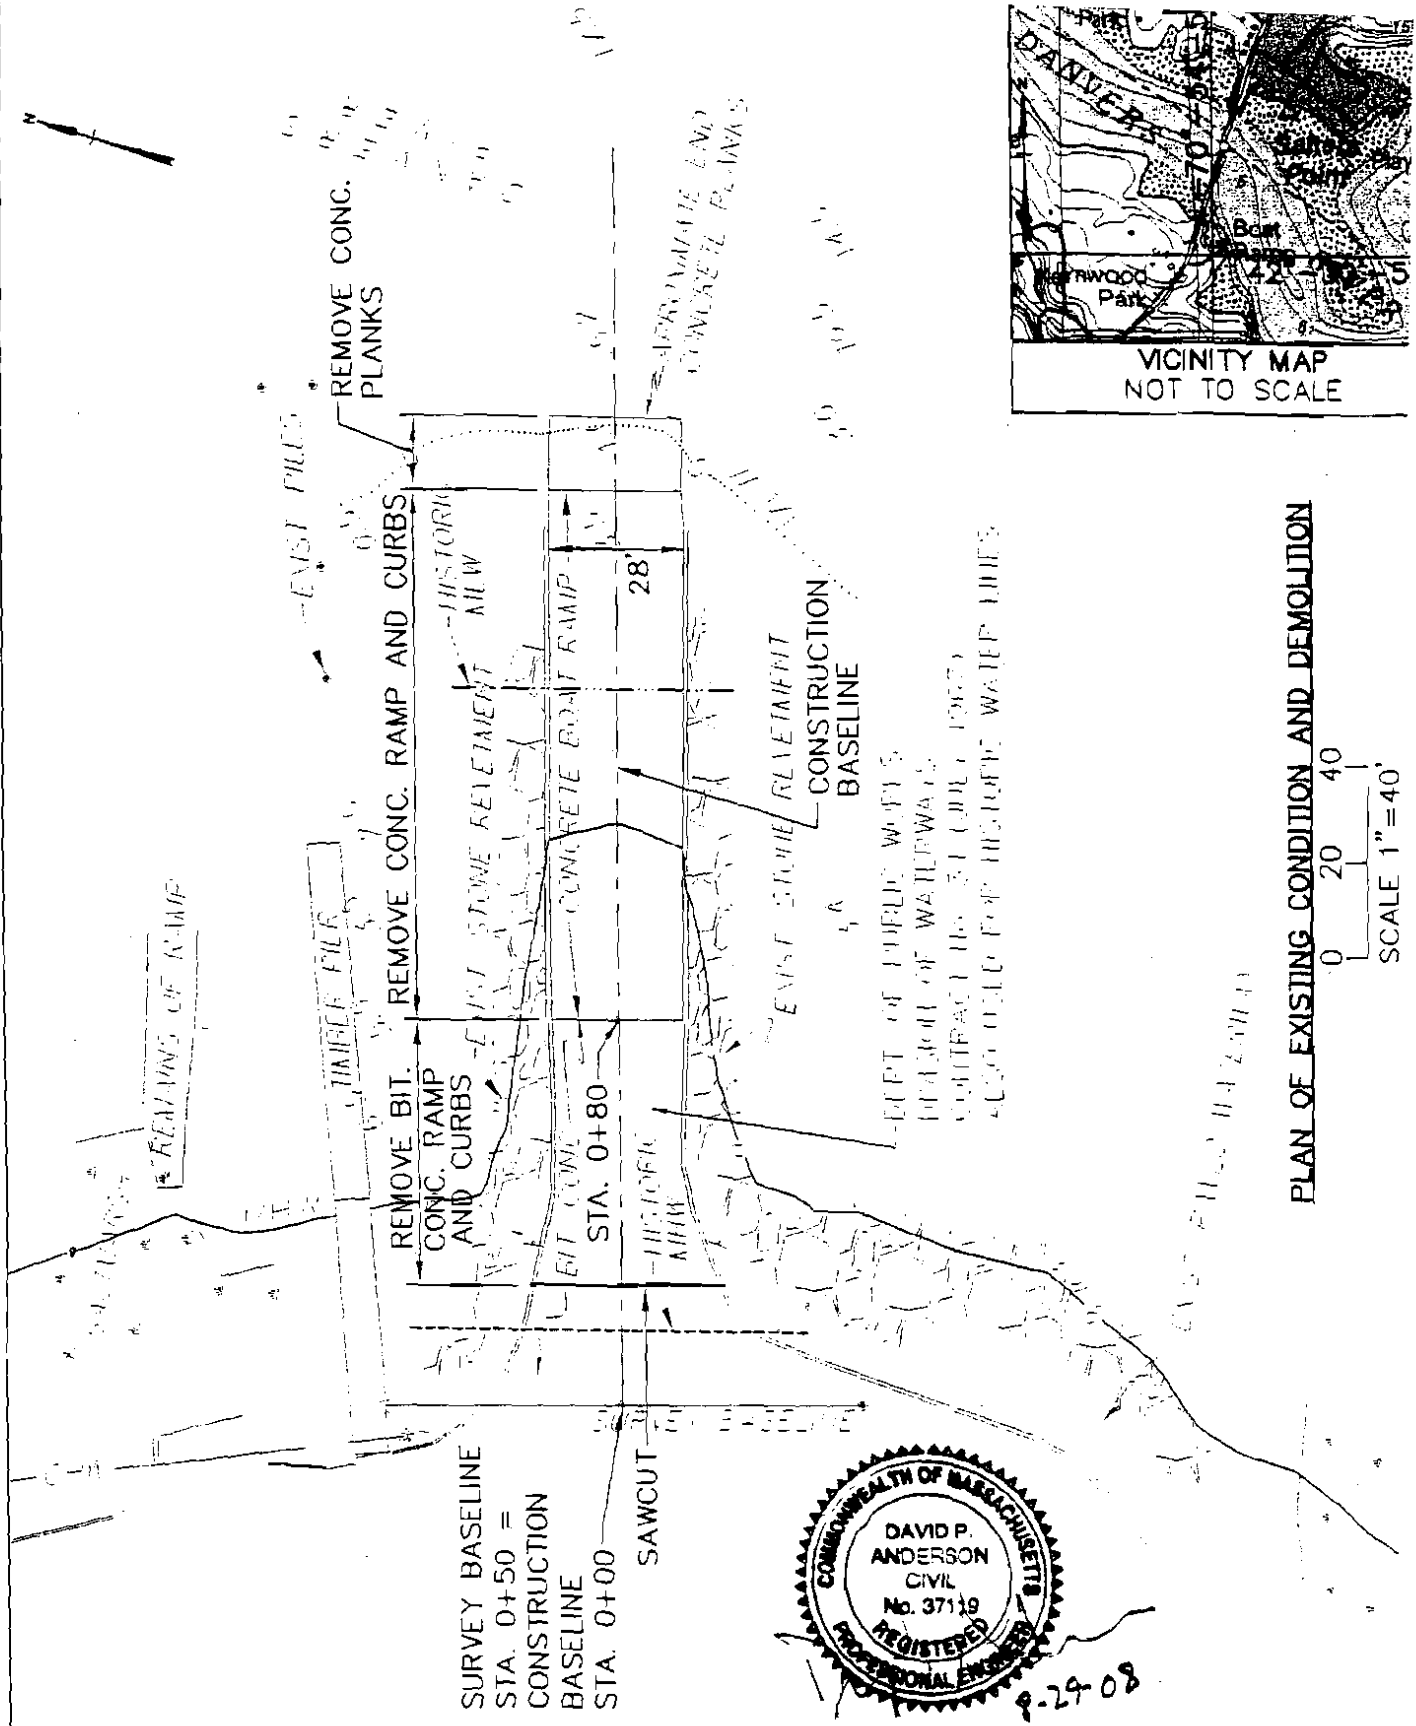


PLAN OF EXISTING CONDITION AND DEMOLITION

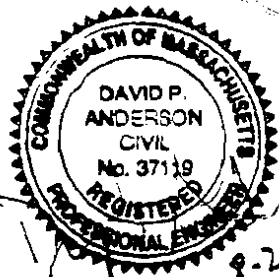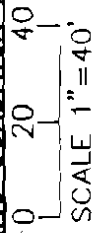

PLAN ACCOMPANYING PETITION OF THE CITY OF SALEM, RECREATION DEPARTMENT AND MASSACHUSETTS OFFICE OF FISHING AND BOATING ACCESS TO LICENSE, RECONSTRUCT AND MAINTAIN THE EXISTING WATER DEPENDENT PUBLIC ACCESS BOAT RAMP IN DANVERS RIVER, CITY OF SALEM, MASSACHUSETTS
 FAY, SPOFFORD & THORNDIKE, LLC

AUGUST, 2008

SHEET 1 OF

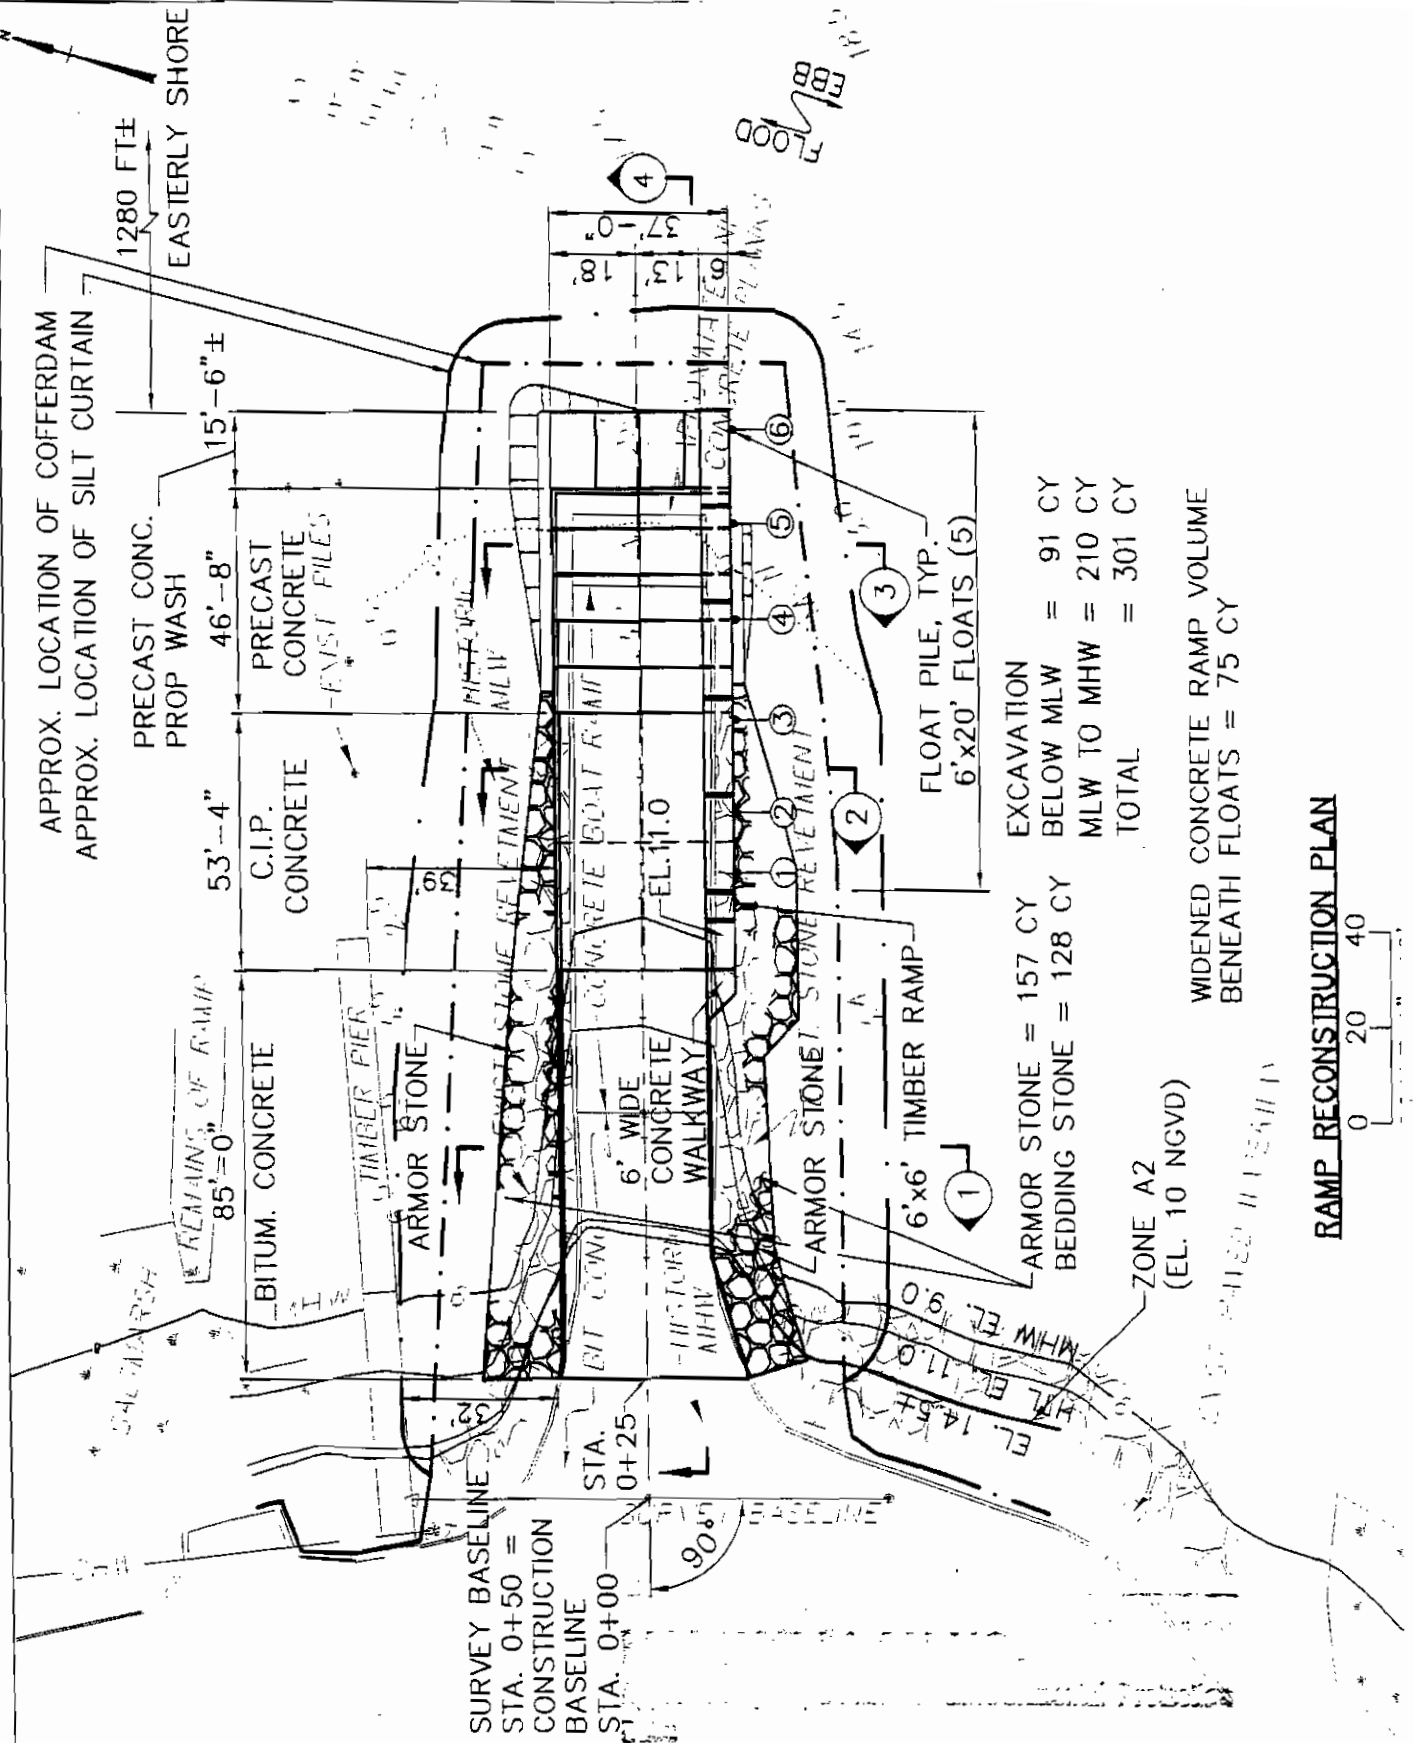


ARMOR STONE = 157 CY
 BEDDING STONE = 128 CY
 EXCAVATION BELOW MLW = 91 CY
 MLW TO MHW = 210 CY
 TOTAL = 301 CY
 WIDENED CONCRETE RAMP VOLUME BENEATH FLOATS = 75 CY


RAMP RECONSTRUCTION PLAN

PLAN ACCOMPANYING PETITION OF THE CITY OF SALEM, RECREATION DEPARTMENT AND MASSACHUSETTS OFFICE OF FISHING AND BOATING ACCESS TO LICENSE, RECONSTRUCT AND MAINTAIN THE EXISTING WATER DEPENDENT PUBLIC ACCESS BOAT RAMP IN DANVERS RIVER, CITY OF SALEM, MASSACHUSETTS



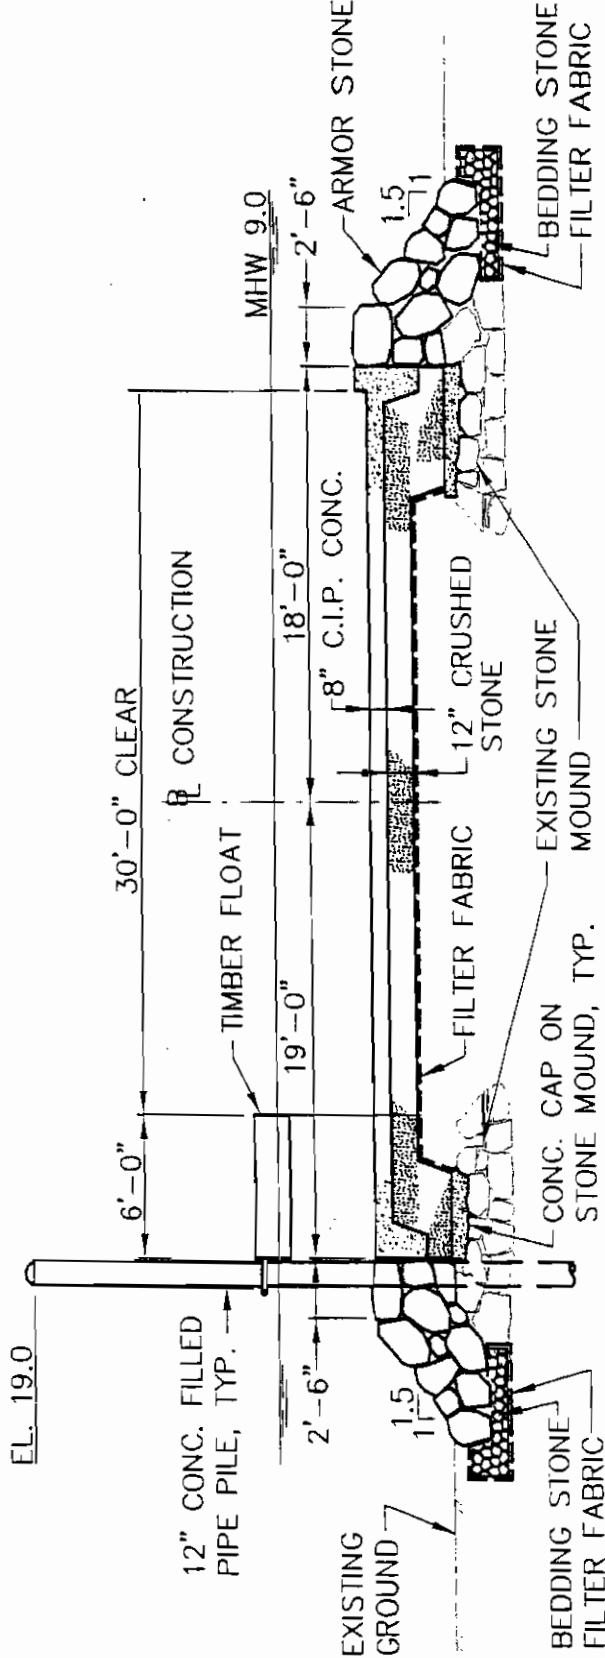

SECTION ②

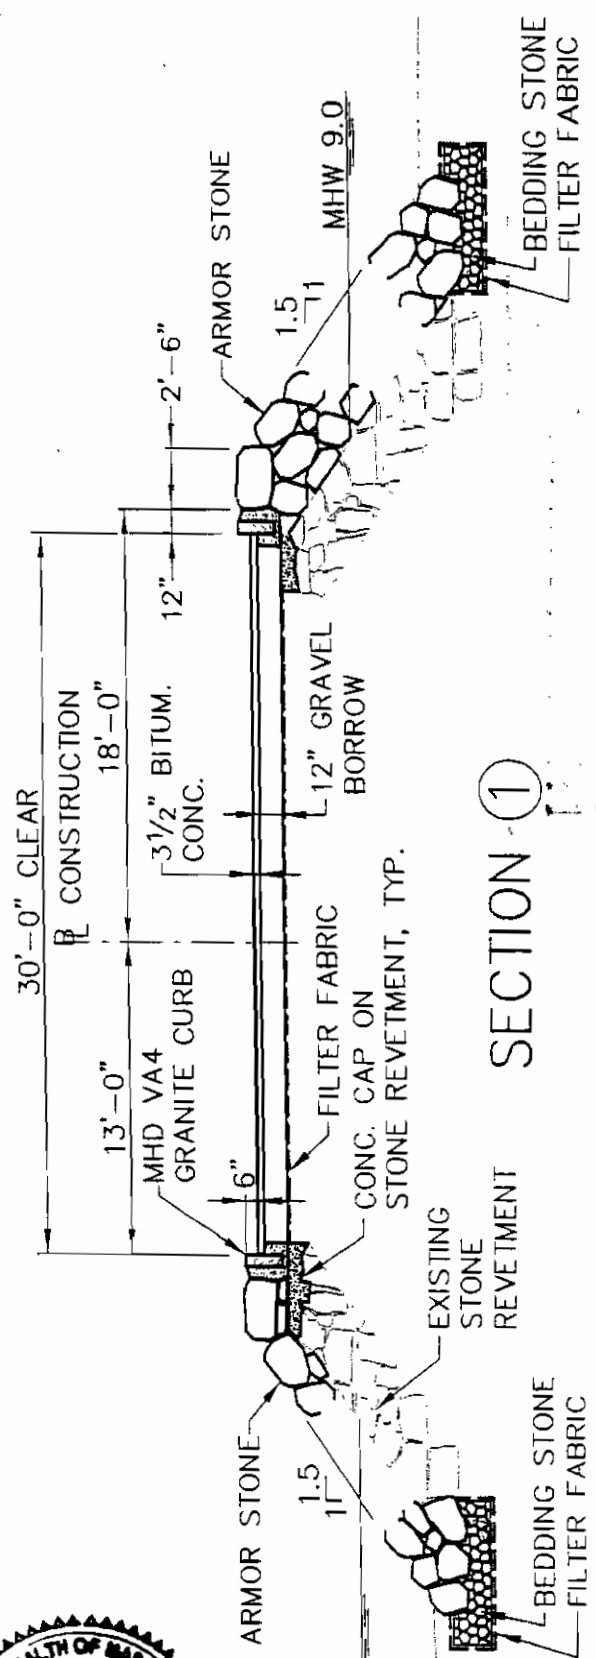



SECTION ①



PLAN ACCOMPANYING PETITION OF THE CITY OF SALEM, RECREATION DEPARTMENT AND MASSACHUSETTS OFFICE OF FISHING AND BOATING ACCESS TO LICENSE, RECONSTRUCT AND MAINTAIN THE EXISTING WATER DEPENDENT PUBLIC ACCESS BOAT RAMP IN DANVERS RIVER, CITY OF SALEM, MASSACHUSETTS
 FAY, SPOFFORD & THORNDIKE, LLC


RAMP RECONSTRUCTION SECTIONS

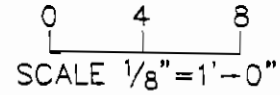

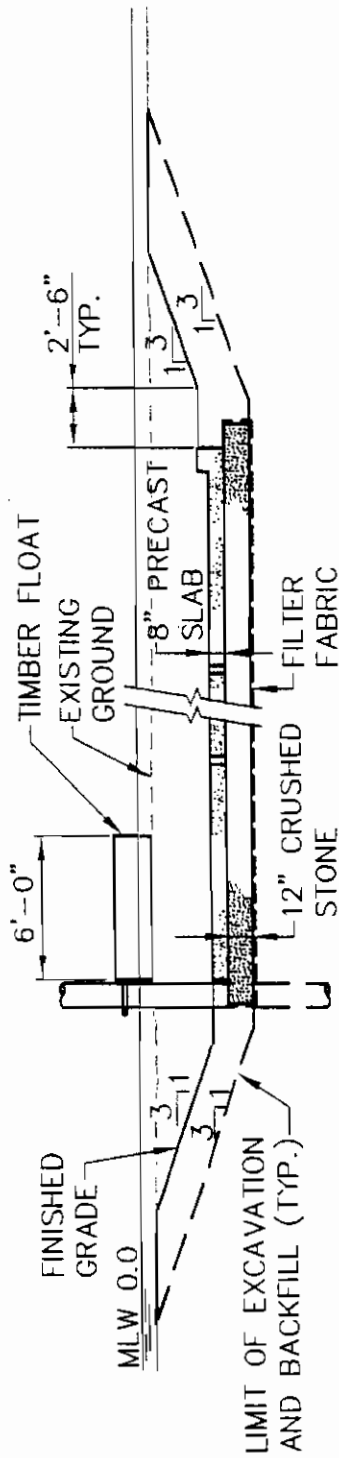

SECTION ③


0 4 8
SCALE 1/8" = 1'-0"

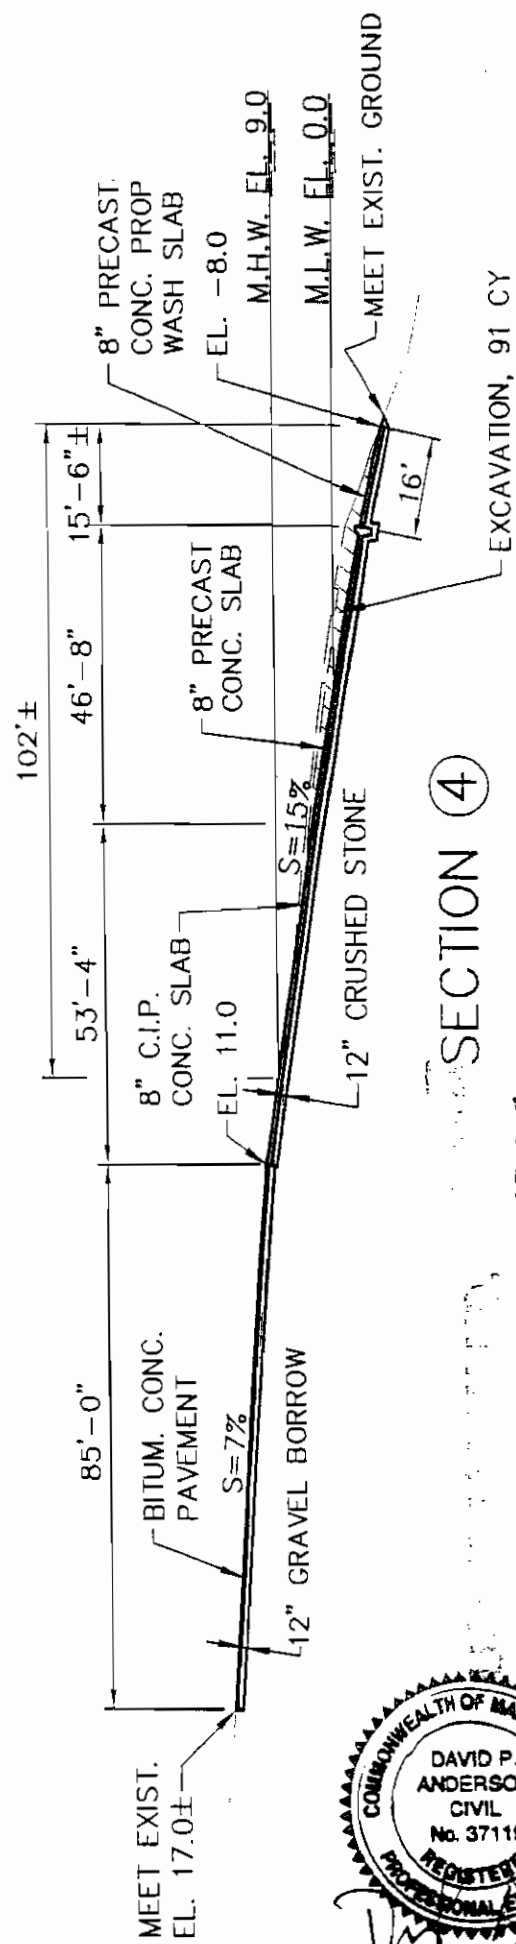


SECTION ④

0 15 30
SCALE 1" = 30'

PLAN ACCOMPANYING PETITION OF THE CITY OF SALEM, RECREATION DEPARTMENT AND MASSACHUSETTS OFFICE OF FISHING AND BOATING ACCESS TO LICENSE, RECONSTRUCT AND MAINTAIN THE EXISTING WATER DEPENDENT PUBLIC ACCESS BOAT RAMP IN DANVERS RIVER, CITY OF SALEM, MASSACHUSETTS
FAY, SPOFFORD & THORNDIKE, LLC

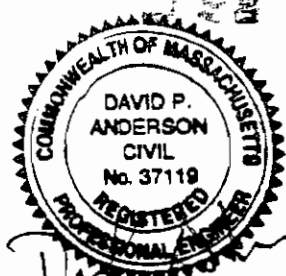


8-29-08

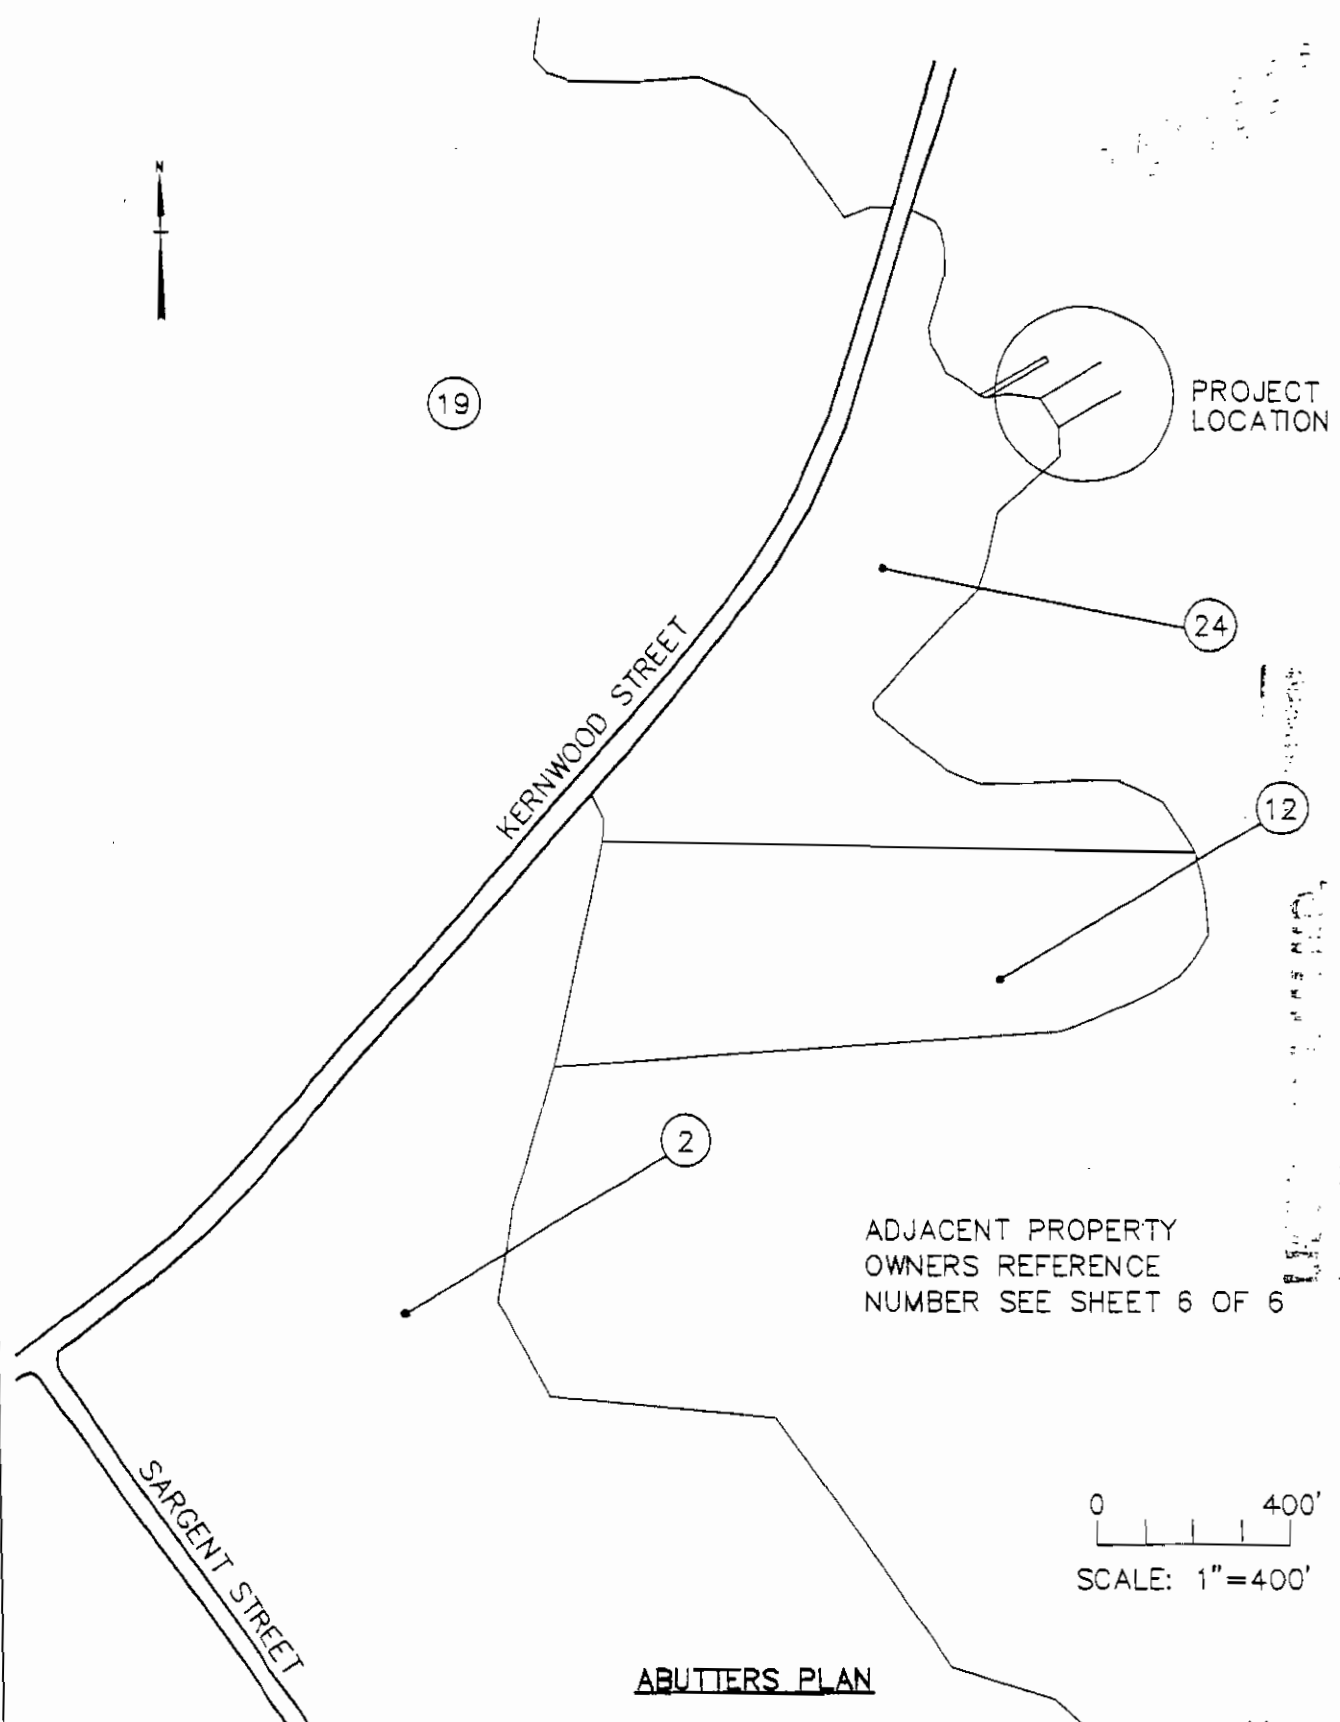

ABUTTERS PLAN

ADJACENT PROPERTY OWNERS REFERENCE NUMBER SEE SHEET 6 OF 6

PLAN ACCOMPANYING PETITION OF THE CITY OF SALEM, RECREATION DEPARTMENT AND MASSACHUSETTS OFFICE OF FISHING AND BOATING ACCESS TO LICENSE, RECONSTRUCT AND MAINTAIN THE EXISTING WATER DEPENDENT PUBLIC ACCESS BOAT RAMP IN DANVERS RIVER, CITY OF SALEM, MASSACHUSETTS
 FAY, SPOFFORD & THORNDIKE, LLC

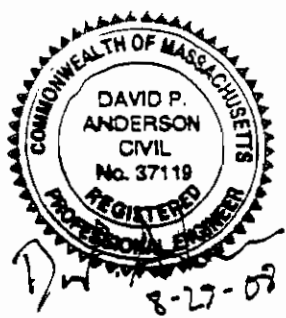

Approved by the Department of Environmental Protection
 Division of Environmental Planning
 8/27/08

LIST OF ABUTTERS

② KERNWOOD COUNTRY CLUB
1 KERNWOOD STREET
SALEM MA 01970

⑫ NEW ENGLAND POWER CO.
25 RESEARCH AVENUE
WESTBOROUGH MA 01581

⑰ KERNWOOD COUNTRY CLUB
1 KERNWOOD STREET
SALEM MA 01970

⑳ ALGONQUIN GAS TRANS CO.
PO BOX 1642
HOUSTON TX 77251-1642

㉑ CITY OF SALEM
5 BROAD STREET
SALEM MA 01970

LETTER OF INTENT
Approved by Department of Environmental Protection
Date

PLAN ACCOMPANYING PETITION OF THE CITY OF SALEM, RECREATION DEPARTMENT AND MASSACHUSETTS OFFICE OF FISHING AND BOATING ACCESS TO LICENSE, RECONSTRUCT AND MAINTAIN THE EXISTING WATER DEPENDENT PUBLIC ACCESS BOAT RAMP IN DANVERS RIVER, CITY OF SALEM, MASSACHUSETTS
FAY, SPOFFORD & THORNDIKE, LLC

