



SOUTH END OF WOODLAND STREET SEE DETAIL BELOW

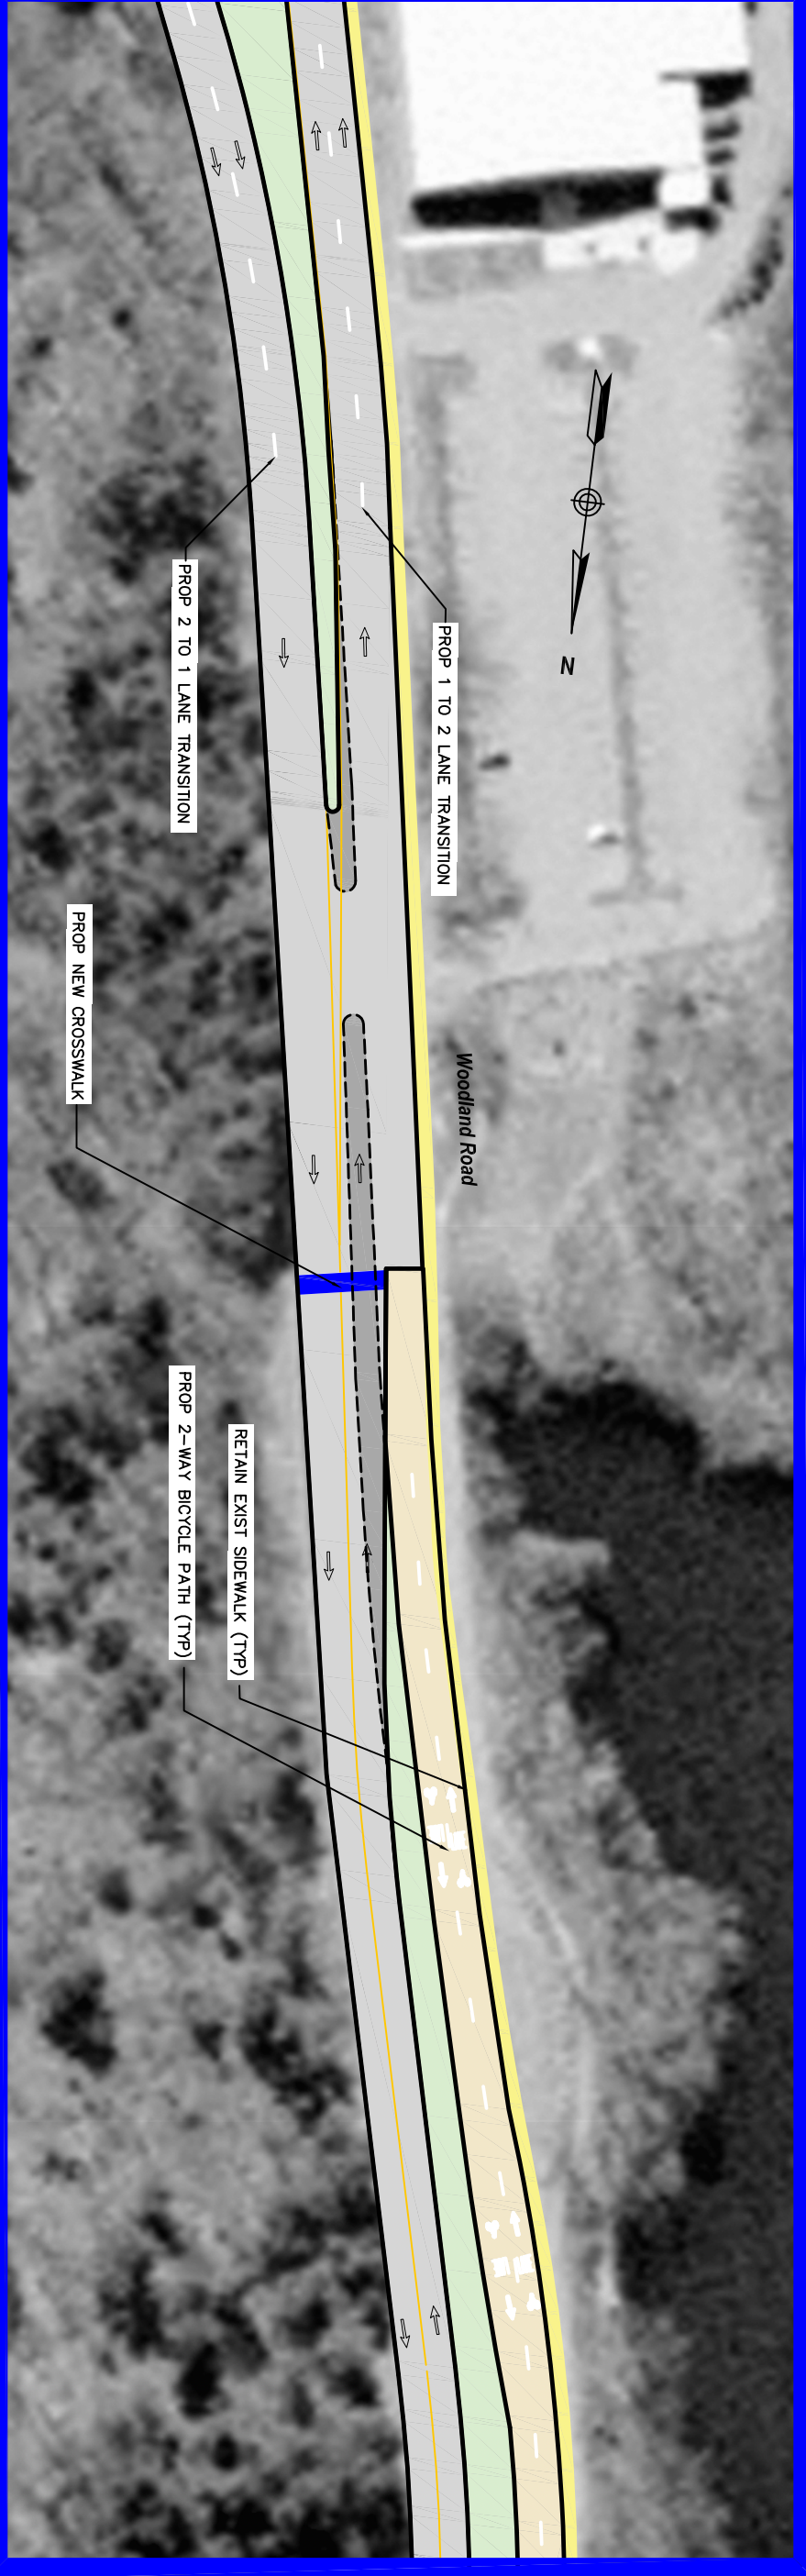

LEGEND

	EXISTING PAVEMENT
	EXISTING GREENSPACE TO REMAIN
	PROPOSED PAVEMENT
	PROPOSED GREENSPACE
	SIDEWALK
	PROPOSED MULTI-USE PATH
	CROSSWALK