

**DEPARTMENT OF ENVIRONMENTAL PROTECTION
WATERWAYS REGULATION PROGRAM**

**Notice of License Application pursuant to M.G.L. Chapter 91
Waterways License Application Number W07-1943
Town of North Andover**



**RECEIVED
APR 25 2007
MEPA**

NOTIFICATION DATE: April 26, 2007

Public notice is hereby given of the application by the Town of North Andover to repair and maintain the existing dam and outlet structure off of Pleasant Street in the municipality of North Andover within the waters of Lake Cochichewick. The proposed use of the project is to provide flood protection and shoreline stabilization and is a water dependent project.



The Department will consider all written comments on this Waterways application received within 30 days subsequent to the "Notification Date". Failure of any aggrieved person or group of ten citizens of more to submit written comments to the Waterways Regulation Program (WRP) by the Public Comments Deadline will result in the waiver of any right to an adjudicatory hearing in accordance with 310 CMR 9.13(4)(c).

Additional information regarding this application may be obtained by contacting the WRP at (617) 292-5500. Project plans and documents for this application are on file with the WRP for public viewing, by appointment only, at the address below. Written comments must be addressed to: Ben Lynch, Program Chief, WRP, One Winter St., 6th fl., Boston, MA 02108.

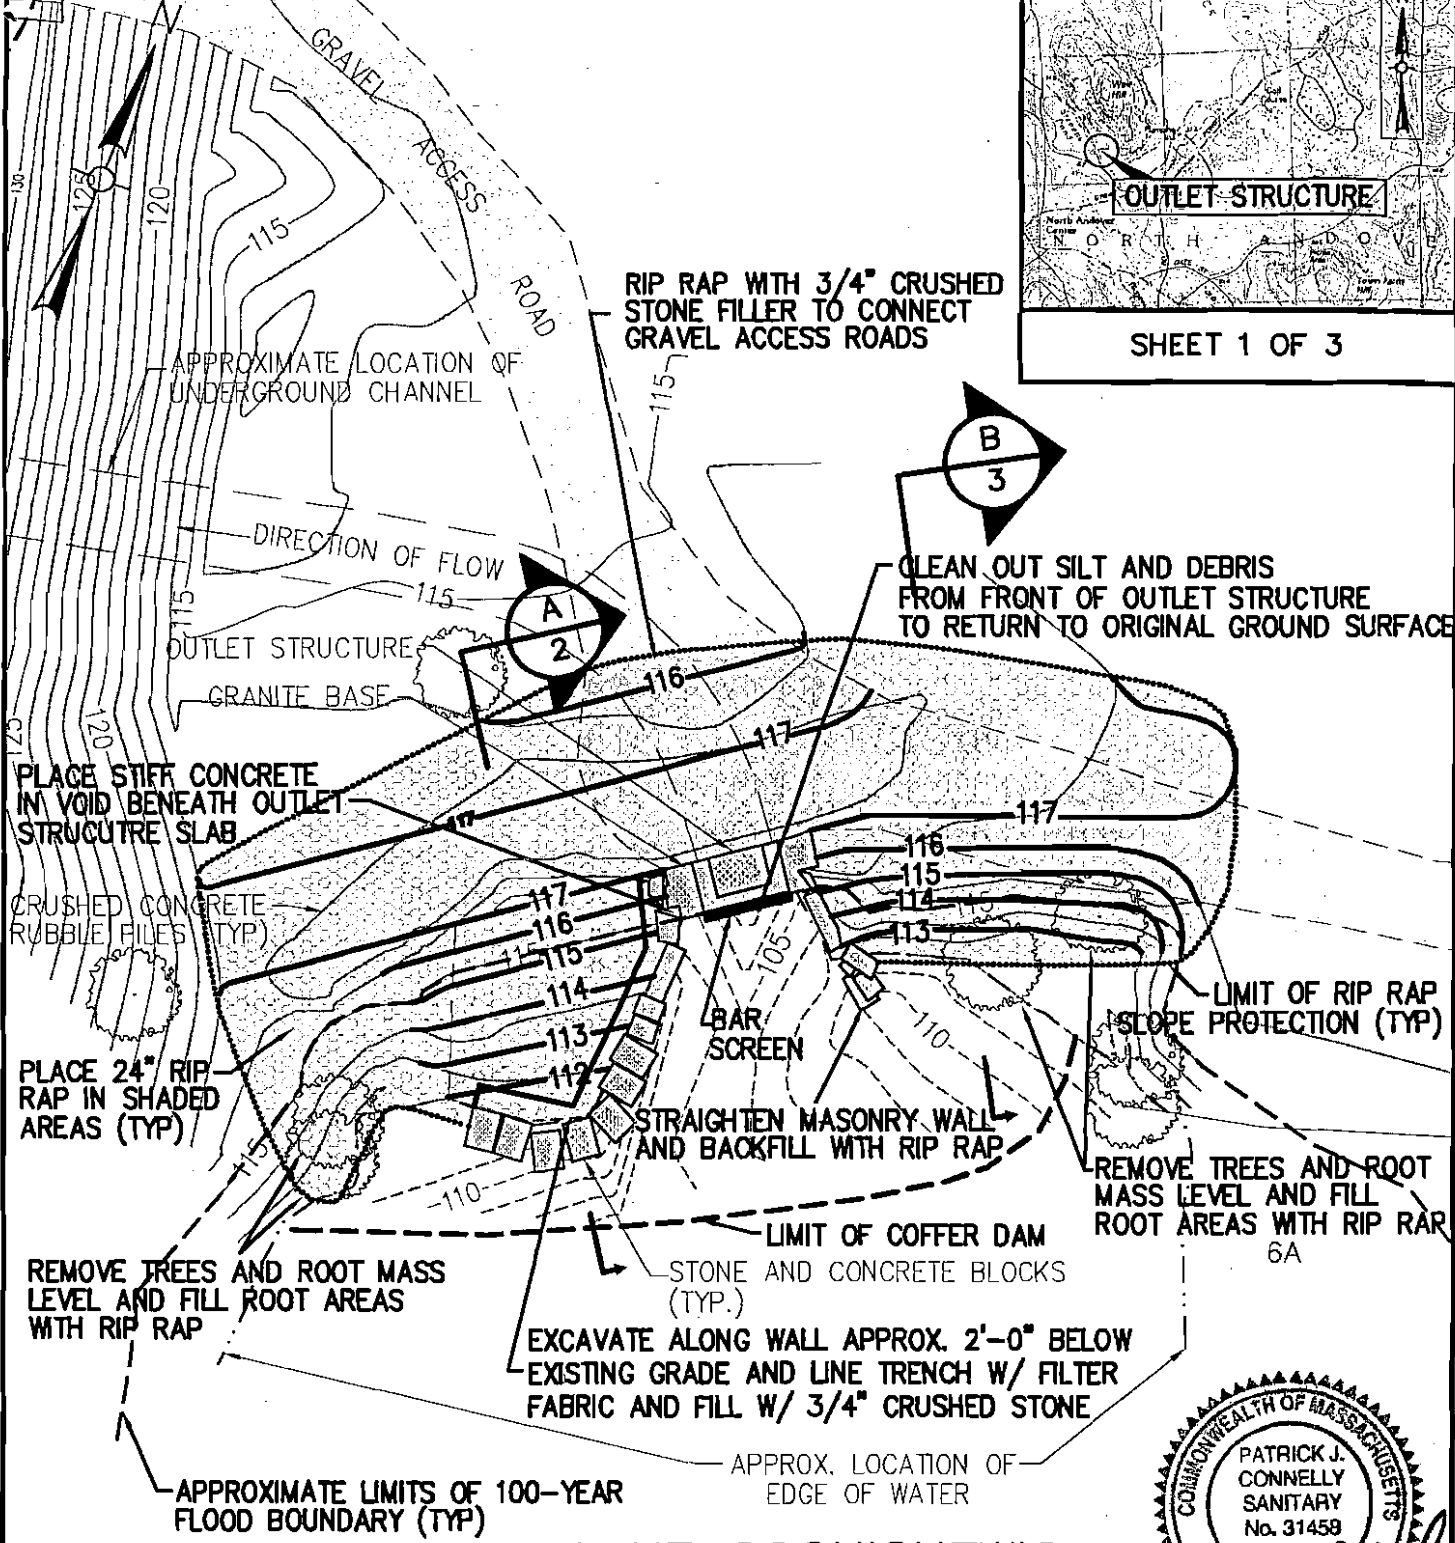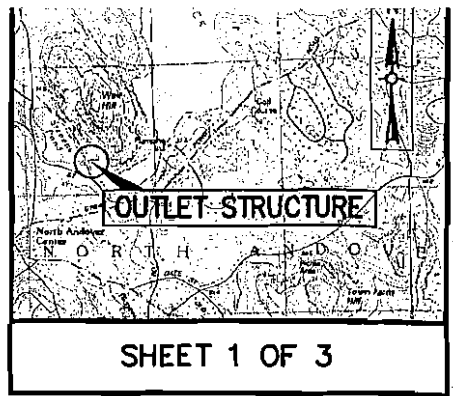


NOTES:

1. PLACE 6" OF COMPACTED LOAM AND SEED IN ALL DISTURBED AREAS THAT DO NOT RECEIVE RIP RAP OR GRAVEL
2. ELEVATION REFERENCE NGVD 1929 DATUM.

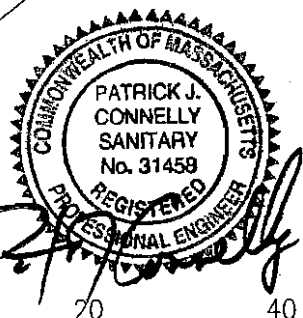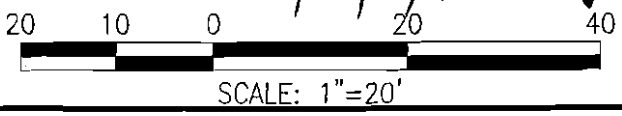


PLAN ACCOMPANYING PETITION OF TOWN OF NORTH ANDOVER DIVISION OF PUBLIC WORKS, LAKE COCHICHEWICK OUTLET STRUCTURE AND DAM PROJECT

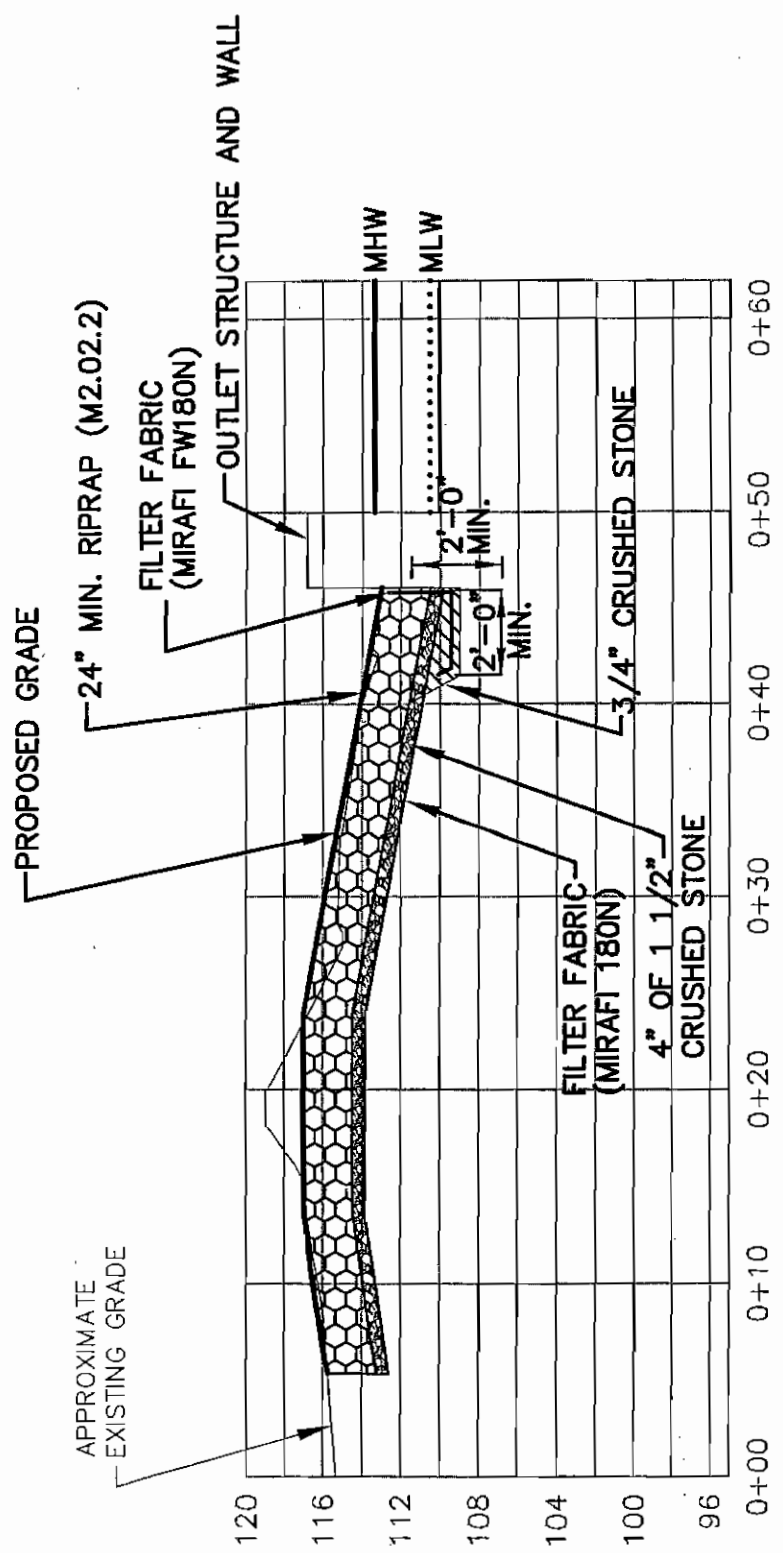

NOTE:
 EXCAVATE AREA DOWN A MINIMUM OF
 24" ALONG THE CONCRETE BLOCKS,
 AND REPLACE WITH FILTER FABRIC AND
 3/4" CRUSHED STONE BACKFILL.




SECTION
 SCALE: 1"=10' HORIZ
 1"=10' VERT

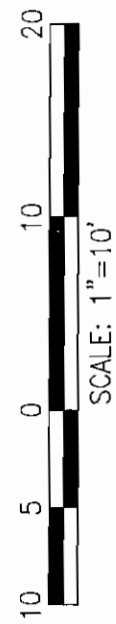

PLAN ACCOMPANYING PETITION OF TOWN OF
 NORTH ANDOVER DIVISION OF PUBLIC WORKS,
 LAKE COCHICHEWICK OUTLET STRUCTURE
 AND DAM PROJECT

PLAN ACCOMPANYING PETITION OF TOWN OF
 NORTH ANDOVER DIVISION OF PUBLIC WORKS,
 LAKE COCHICHEWICK OUTLET STRUCTURE
 AND DAM PROJECT

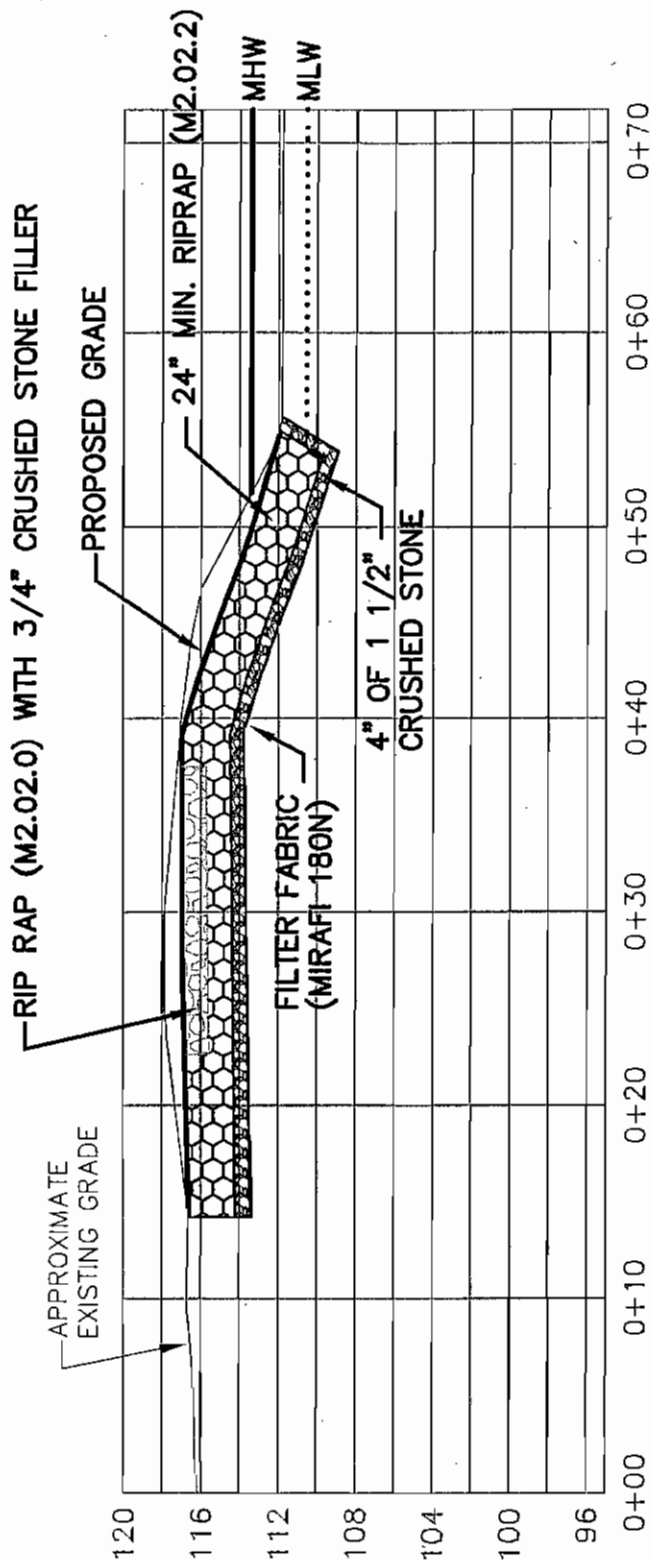

SECTION B
1
 SCALE: 1"=10', HORIZ
 1"=10', VERT

NOTE:
 CLEAR AND GRUB EXISTING GROUND
 SURFACE AND REPLACE WITH 24" OF RIPRAP.

