

**DEPARTMENT OF ENVIRONMENTAL PROTECTION
WATERWAYS REGULATION PROGRAM**

**Notice of License Application pursuant to M. G. L. Chapter 91
Waterways License Application Number W05-1322
Michael Scognamiglio**

NOTIFICATION DATE: July 13, 2005

Public notice is hereby given of the application by Michael Scognamiglio to realign and to install and maintain pile held floats at 91 Riverview Road in the municipality of Gloucester in and over flowed tidelands of the Annisquam River. The proposed use of the project is to provide access to navigable waters and is a water dependent project.

The Department will consider all written comments on this Waterways application received by within 30 days subsequent to the "Notification Date". Failure of any aggrieved person or group of ten citizens or more to submit written comments to the Waterways Regulation Program by the Public Comments Deadline will result in the waiver of any right to an adjudicatory hearing in accordance with 310 CMR 9.13(4)(c).

Additional information regarding this application may be obtained by contacting the Waterways Regulation Program at (617) 292-5500. Project plans and documents for this application are on file with the Waterways Regulation Program for public viewing, by appointment only, at the address below. Written comments must be addressed to: Ben Lynch, Program Chief, WRP, One Winter St., 6th fl., Boston, MA 02108.

NO HARBOR LINE IN VICINITY
400 FT +/- TO FEDERAL CHANNEL

Existing 16' x 20'
Floating Dock

Greenheart Pile (TYP)

96'

SAND BOTTOM

Relocate Existing
24' X 2.5' Gangway

Existing 17' X 3'
Catwalk

Existing Concrete
Pier

36' Long X 11.5' Wide


MHW

MHW

Existing Concrete
Pier Pad

65' TO STONE RETAINING WALL

SAND BOTTOM

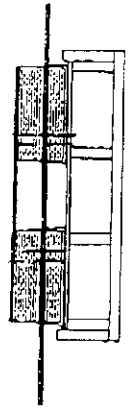

Timber Constructed 6' x 20'
Floating Docks
All Hardware HD Galv.
Polyethylene, UV Resistant Enclosed
Floatation Tubes meeting US Army Corps
Regulation #36 CFR, Part 327

MICHAEL SCOONAMIGLIO - FLOATING DOCK EXTENSION

DATE: JULY 3, 2003


SCALE: As Shown



Boston Towing and Transportation
Marine Construction Division
36 New St. E. Boston, MA 02128

REVISIONS

DATE: 7-13-05 BY: JRM

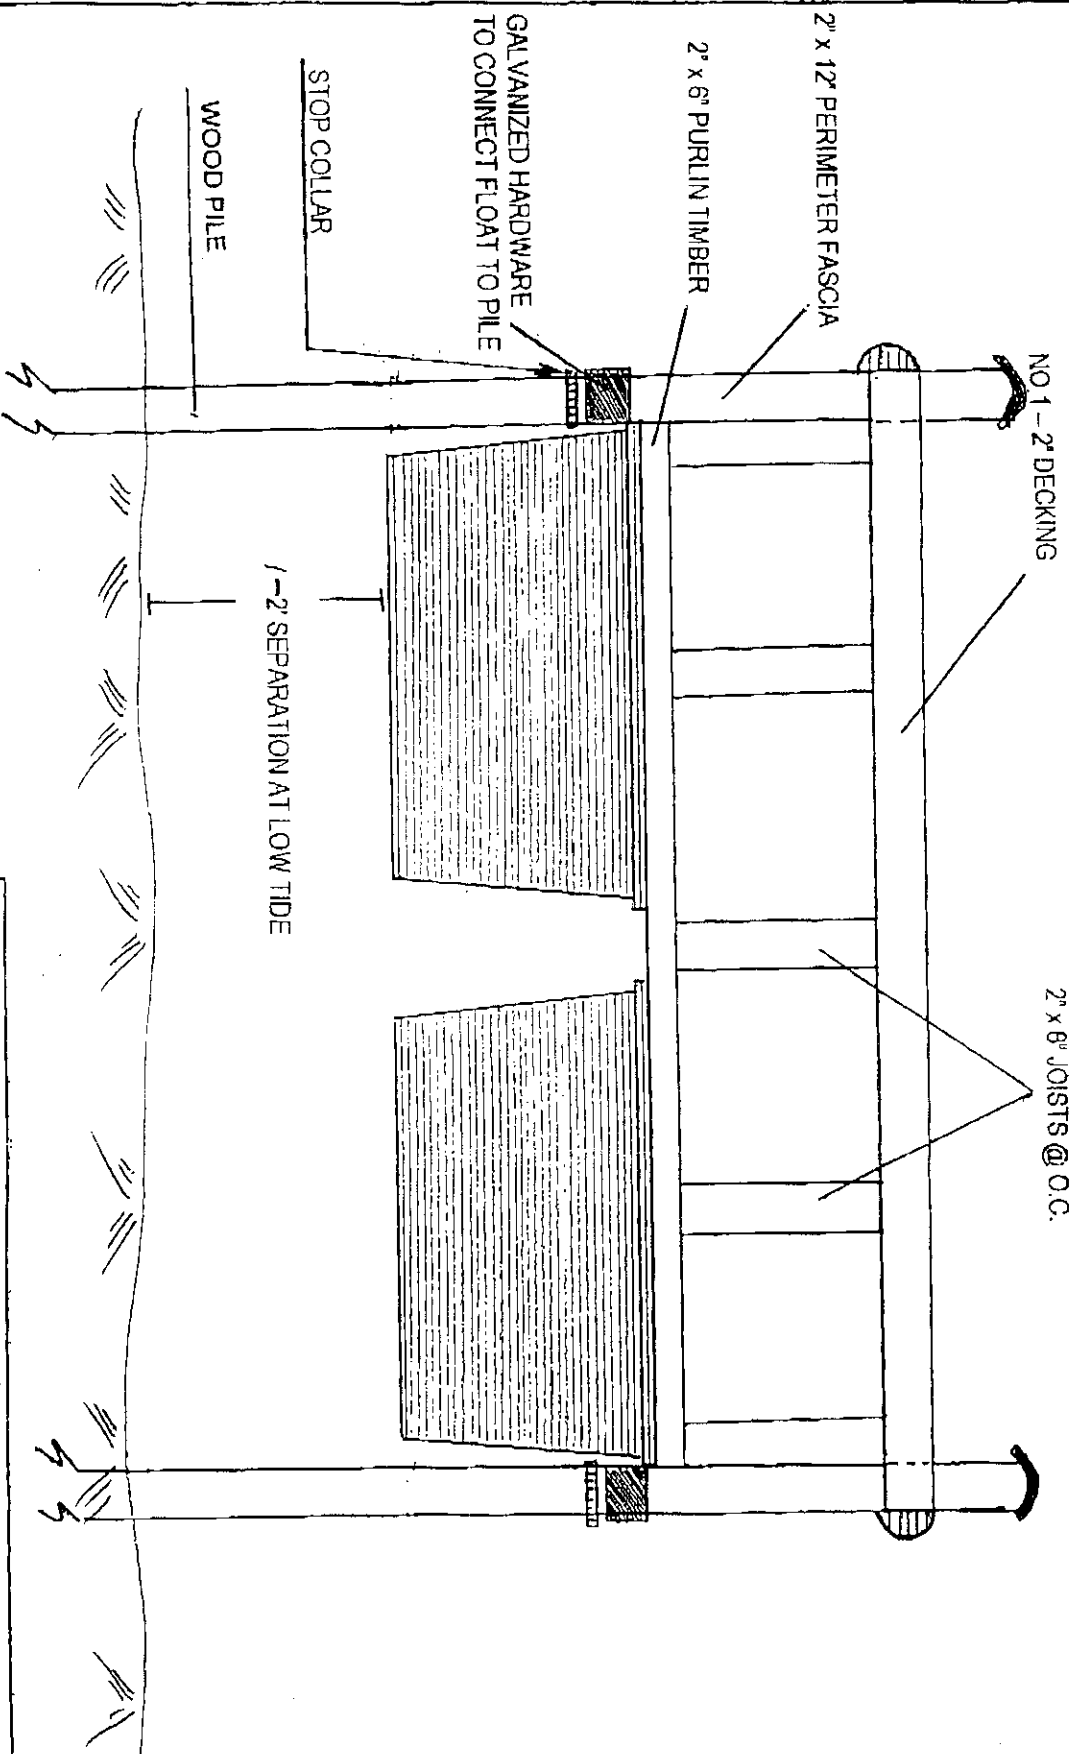

MICHAEL SCOGNANIGLIO		FLOATING DOCK DETAILS	
DATE: July 3, 2003	SCALE: As Shown	BY: GAI	DATE: JANUARY 21, 2005
BTT Boston Towing & Transportation Co. 36 Hwy Street East Boston, Massachusetts 02128 Marine Construction		REVISIONS 1 GAI JANUARY 21, 2005 Approved	