

**DEPARTMENT OF ENVIRONMENTAL PROTECTION
WATERWAYS REGULATION PROGRAM**

**Notice of License Application pursuant to M. G. L. Chapter 91
Waterways License Application Number W05-1376
Stacia Z. Pelletier**


NOTIFICATION DATE: September 16, 2005

Public notice is hereby given of the application by Stacia Z. Pelletier to maintain an existing pier at 90 Water Street in the municipality of Danvers in and over the waters of the Crane River. The proposed use of the project is to provide access to navigable waters and is a water dependent project.

The Department will consider all written comments on this Waterways application received by within 30 days subsequent to the "Notification Date". Failure of any aggrieved person or group of ten citizens or more to submit written comments to the Waterways Regulation Program by the Public Comments Deadline will result in the waiver of any right to an adjudicatory hearing in accordance with 310 CMR 9.13(4)(c).


Additional information regarding this application may be obtained by contacting the Waterways Regulation Program at (617) 292-5500. Project plans and documents for this application are on file with the Waterways Regulation Program for public viewing, by appointment only, at the address below. Written comments must be addressed to: Ben Lynch, Program Chief, WRP, One Winter St., 6th fl., Boston, MA 02108.

EXISTING OWNERSHIP AND ADJACENT WATERWAYS ARE SHOWN.

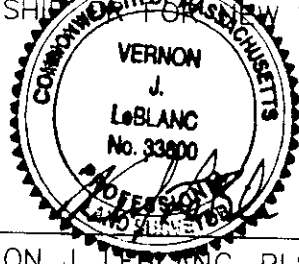

5-11-05

VERNON J. LEBLANC, PLS

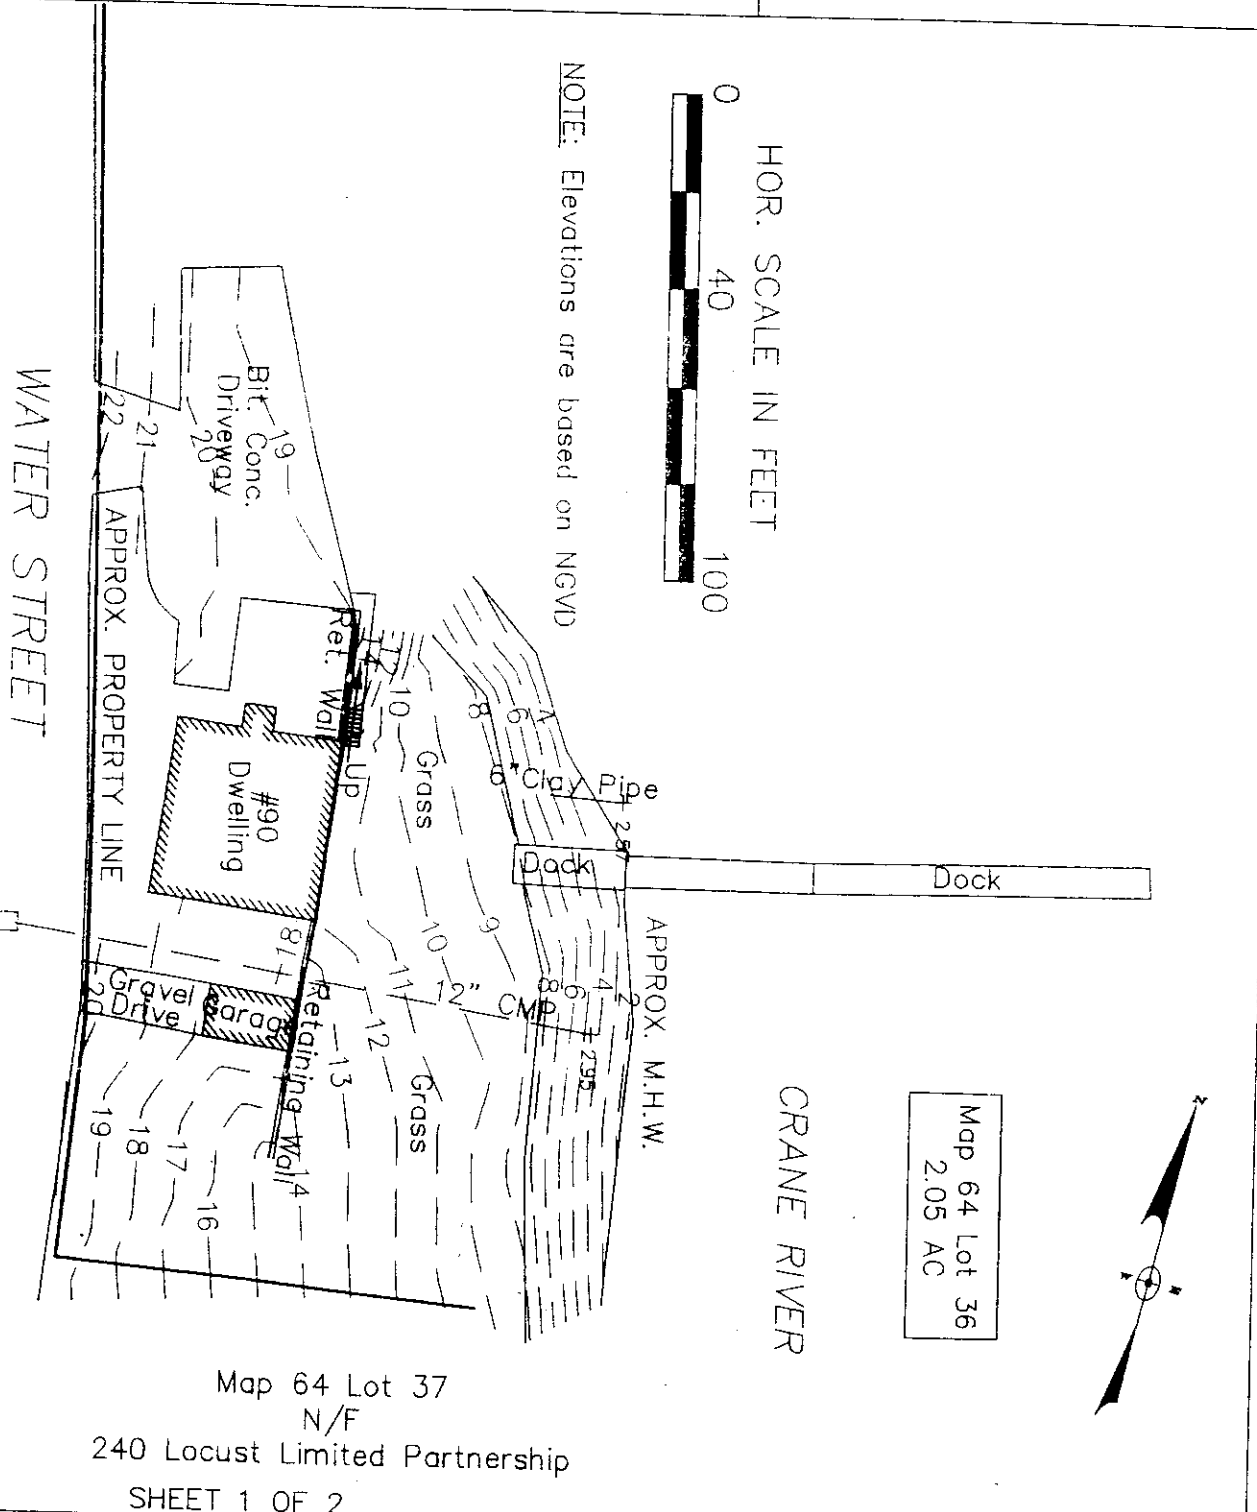

NOTE: Elevations are based on NGVD

Map 64 Lot 36
2.05 AC



Map 64 Lot 37
N/F
240 Locust Limited Partnership
SHEET 1 OF 2

PLAN ACCOMPANYING PETITION OF STACIA PELLETIER TO CHAPTER 91 WATERWAYS LICENSE AT 90 WATER ST. & THE CRANE RIVER, DANVERS, ESSEX CO., MA. TO CONSTRUCT PIER, GANGWAY, AND FLOAT.
SCALE: 1"=40' SEPTEMBER 1, 2004

LEBLANC SURVEY ASSOCIATES, INC