

**DEPARTMENT OF ENVIRONMENTAL PROTECTION  
WATERWAYS REGULATION PROGRAM**

**Notice of License Application pursuant to M. G. L. Chapter 91  
Waterways License Application Number W05-1229  
R. Patrick & Judy Drexel**

**NOTIFICATION DATE: October 10, 2005**

Public notice is hereby given of the application by R. Patrick & Judy Drexel to replace and maintain an existing retaining wall and place and maintain stone revetment at 131 Edgewater Drive in the municipality of Hull in and over the waters of Hull Bay. The proposed use of the project is to provide shoreline stabilization for the protection of an existing structure and is a water dependent project.

The Department will consider all written comments on this Waterways application received by within 30 days subsequent to the "Notification Date". Failure of any aggrieved person or group of ten citizens or more to submit written comments to the Waterways Regulation Program by the Public Comments Deadline will result in the waiver of any right to an adjudicatory hearing in accordance with 310 CMR 9.13(4)(c).

Additional information regarding this application may be obtained by contacting the Waterways Regulation Program at (617) 292-5500. Project plans and documents for this application are on file with the Waterways Regulation Program for public viewing, by appointment only, at the address below. Written comments must be addressed to: Ben Lynch, Program Chief, WRP, One Winter St., 6<sup>th</sup> fl., Boston, MA 02108.




TENTH STREET

EDGEWATER ROAD


31-059  
CHRISTOPHER G. &  
CAROLYN MANNING  
137 EDGEWATER ROAD

30-020  
ANN M. NICKERSON  
129 EDGEWATER ROAD

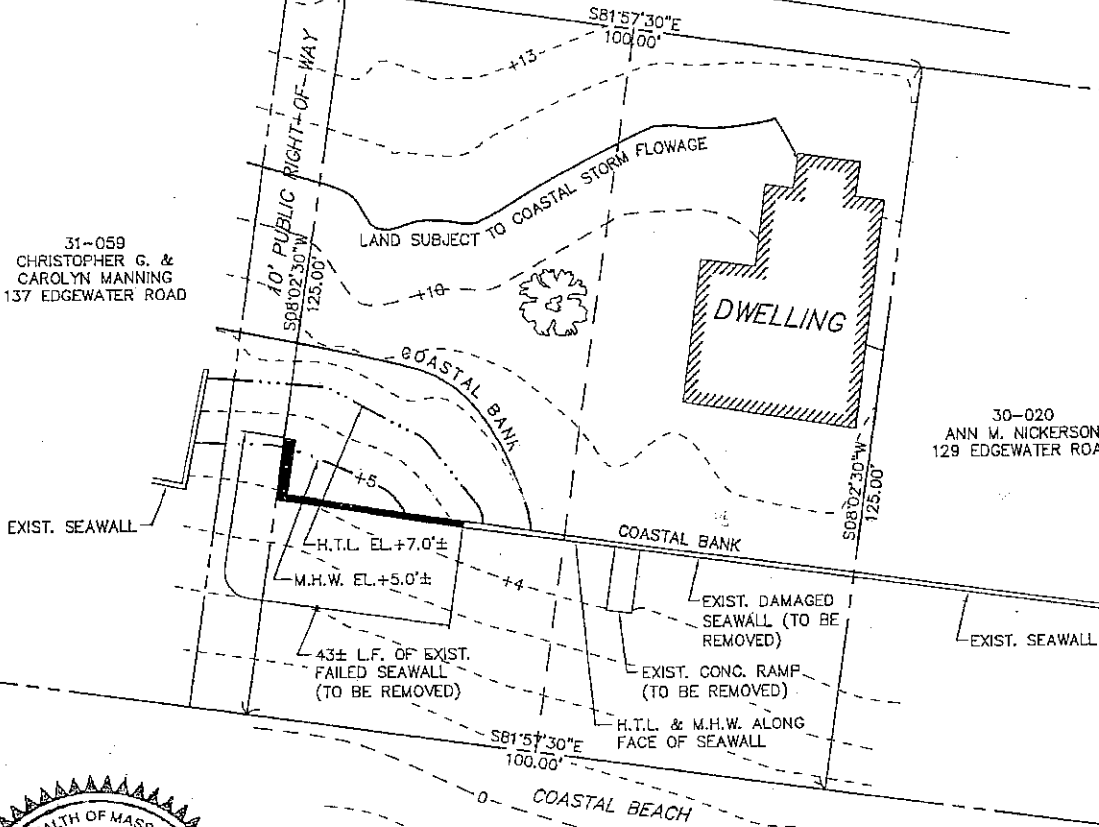

HULL BAY

### EXISTING SITE PLAN

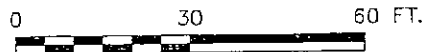

SCALE 1"=30'-0"

FOR PERMIT USE ONLY  
NOT FOR CONSTRUCTION

REV. 3 6/2/05

PURPOSE: REHABILITATION OF EXISTING  
CONCRETE RETAINING WALL

DATUM: N.G.V.D.-29

ADJACENT PROPERTY OWNERS:  
SEE APPLICATION

AGENT: OCEAN AND COASTAL CONSULTANTS, INC.

PROPOSED RECONSTRUCTION OF EXISTING  
CONCRETE RETAINING WALL

ALONG HULL BAY  
TOWN OF HULL

COUNTY OF PLYMOUTH  
STATE OF MASSACHUSETTS

APPLICATION BY: PATRICK AND JUDY DREXEL

DATE: 1-26-05

SHEET 3 OF 7



TENTH STREET

EDGEWATER ROAD

31-059  
CHRISTOPHER G. &  
CAROLYN MANNING  
137 EDGEWATER ROAD

30-020  
ANN M. NICKERSON  
129 EDGEWATER ROAD

EXIST. SEAWALL

10' PUBLIC RIGHT-OF-WAY  
S88°02'30"E  
125.00'

LAND SUBJECT TO COASTAL STORM FLOWAGE

S81°57'30"E  
100.00'

DWELLING

TOP OF COASTAL BANK

TOP OF COASTAL BANK

PROPOSED  
STONE  
REVETMENT  
(18 c.y.)


56± L.F. OF EXIST. RETAINING  
WALL PROPOSED TO BE REPLACED  
WITH CONC. GRAVITY WALL

EXIST. SEAWALL  
H.T.L. & M.H.W. ALONG  
FACE OF SEAWALL

S81°57'30"E  
100.00'

COASTAL BEACH

HULL BAY

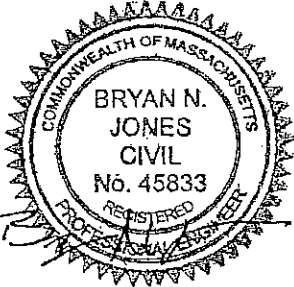

### PROPOSED SITE PLAN

0 30 60 FT.

SCALE 1"=30'-0"

FOR PERMIT USE ONLY  
NOT FOR CONSTRUCTION

REV. 3 6/2/05

PURPOSE: REHABILITATION OF EXISTING  
CONCRETE RETAINING WALL

DATUM: N.G.V.D.-29


ADJACENT PROPERTY OWNERS:  
SEE APPLICATION

AGENT: OCEAN AND COASTAL CONSULTANTS, INC.



PROPOSED RECONSTRUCTION OF EXISTING  
CONCRETE RETAINING WALL  
ALONG HULL BAY  
TOWN OF HULL  
COUNTY OF PLYMOUTH  
STATE OF MASSACHUSETTS

APPLICATION BY: PATRICK AND JUDY DREXEL

DATE: 5-26-05 SHEET 4 OF 7

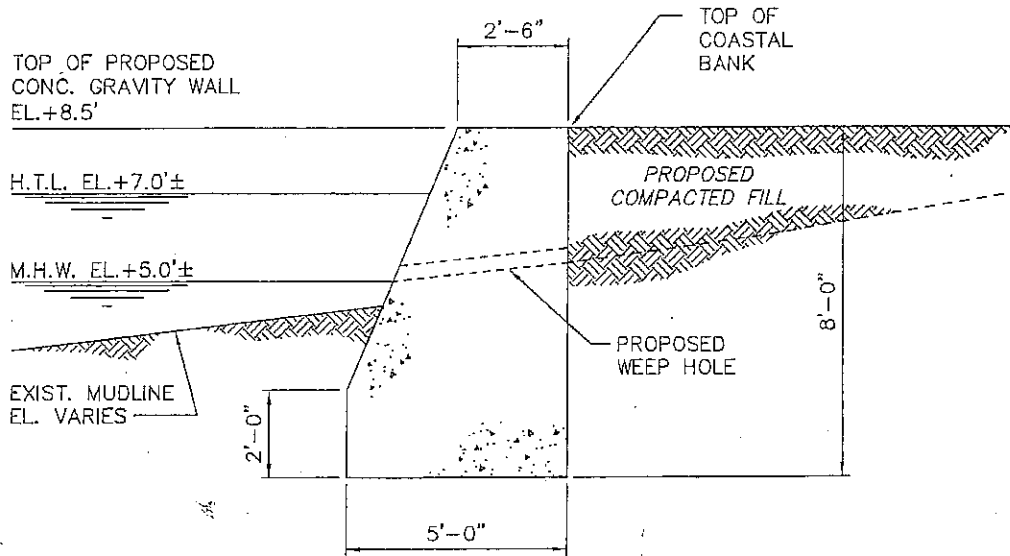

SECTION A-A

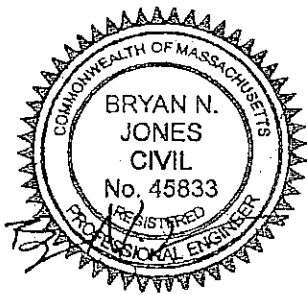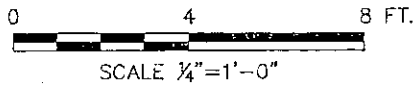

FOR PERMIT USE ONLY  
NOT FOR CONSTRUCTION

REV. 2 6/2/05

PURPOSE: REHABILITATION OF EXISTING  
CONCRETE RETAINING WALL

DATUM: N.G.V.D.-29

ADJACENT PROPERTY OWNERS:  
SEE APPLICATION

AGENT: OCEAN AND COASTAL CONSULTANTS, INC.

PROPOSED RECONSTRUCTION OF EXISTING  
CONCRETE RETAINING WALL



ALONG HULL BAY  
TOWN OF HULL

COUNTY OF PLYMOUTH  
STATE OF MASSACHUSETTS


APPLICATION BY: PATRICK AND JUDY DREXEL

DATE: 1-26-05

SHEET 5 OF 7

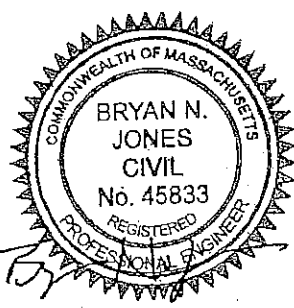
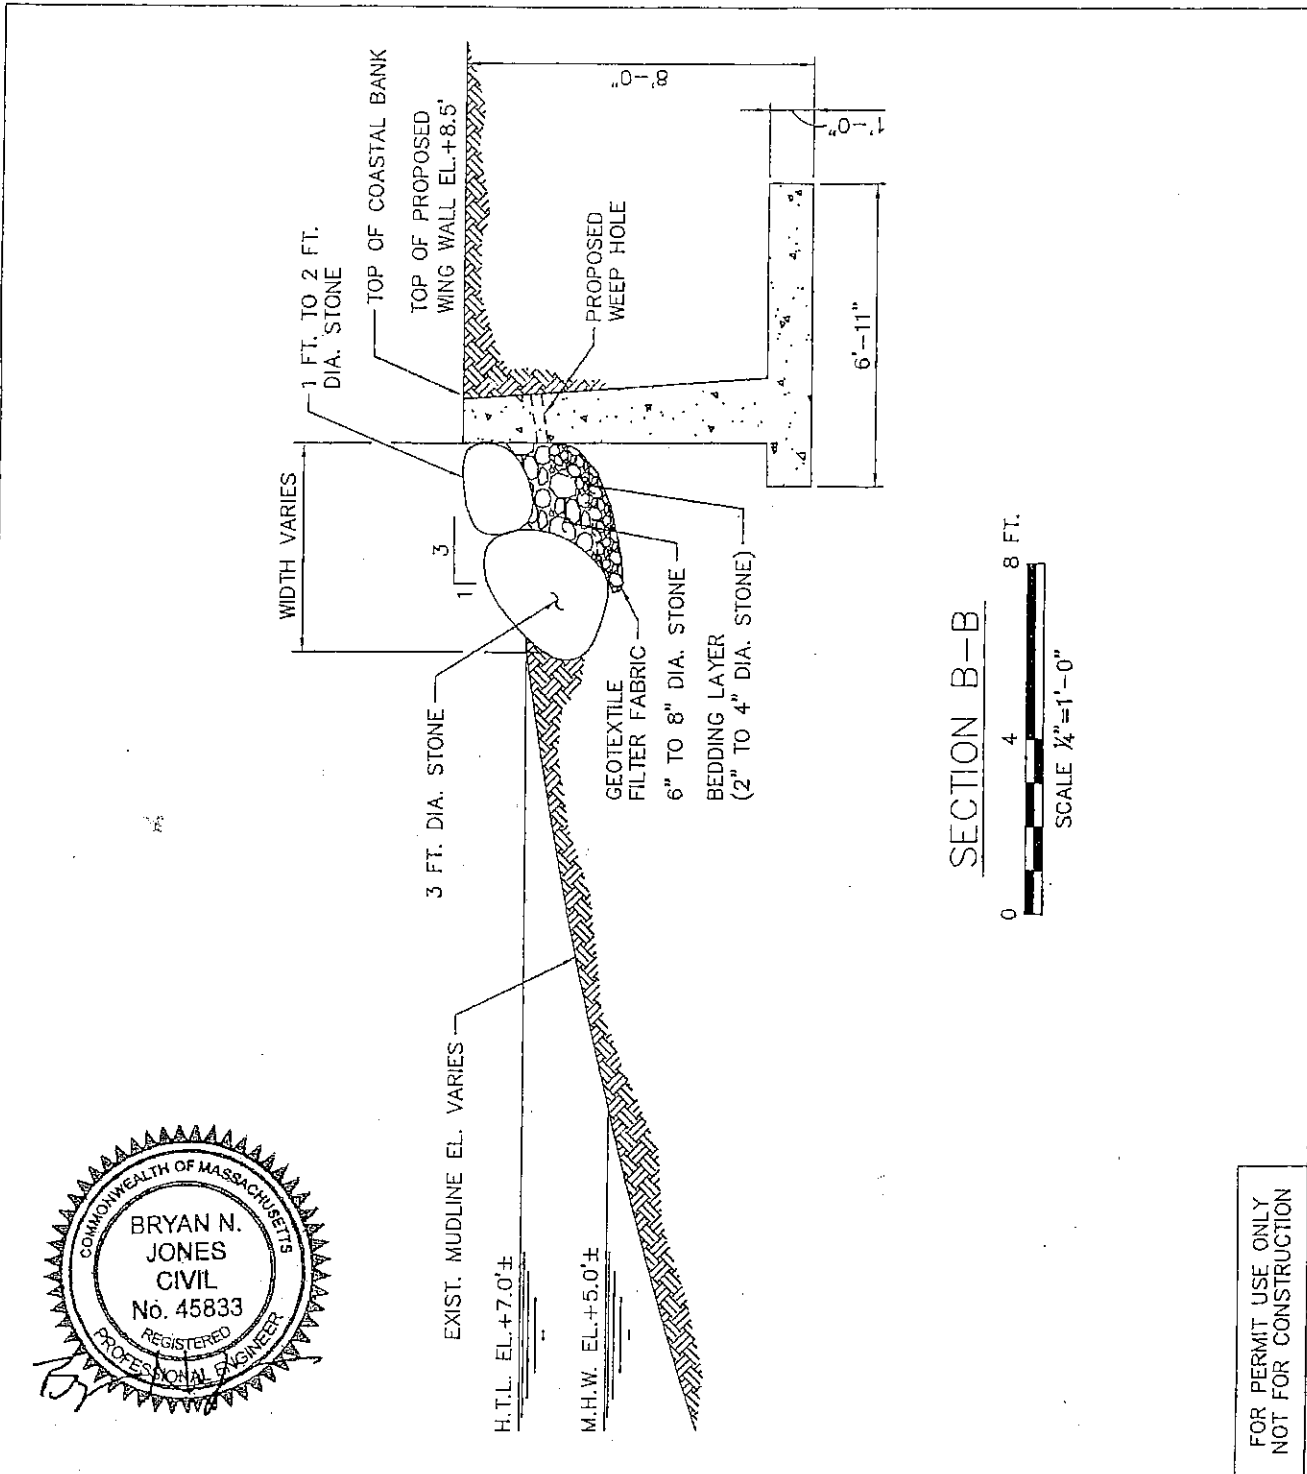


SECTION B-B

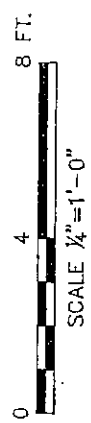


FOR PERMIT USE ONLY  
NOT FOR CONSTRUCTION

<p>PURPOSE: REHABILITATION OF EXISTING CONCRETE RETAINING WALL</p> <p>DATUM: N.G.V.D.--29</p> <p>ADJACENT PROPERTY OWNERS: SEE APPLICATION</p> <p>AGENT: OCEAN AND COASTAL CONSULTANTS, INC.</p>	<p>PROPOSED RECONSTRUCTION OF EXISTING CONCRETE RETAINING WALL ALONG HULL BAY TOWN OF HULL COUNTY OF PLYMOUTH STATE OF MASSACHUSETTS</p> <p>APPLICATION BY: PATRICK AND JUDY DREXEL</p> <p>DATE: 6-2-05</p> <p>SHEET 6 OF 7</p>
--	---

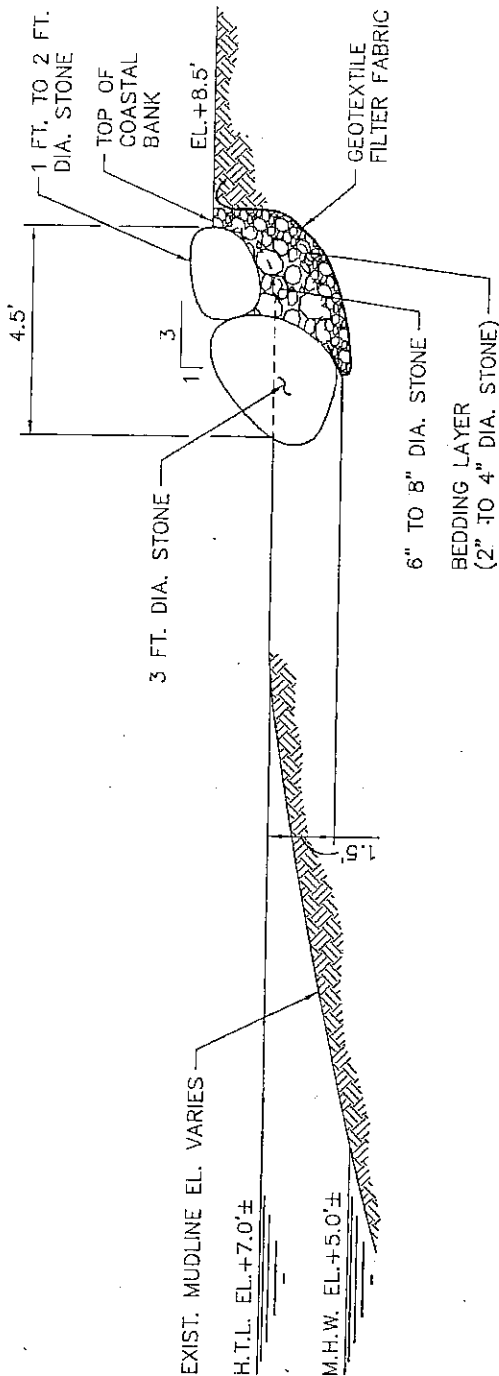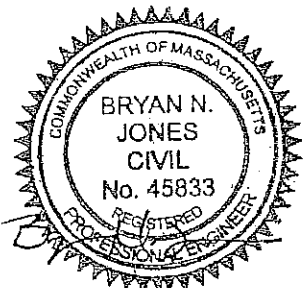

SECTION C-C

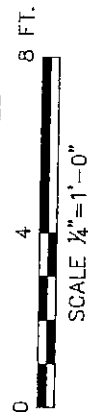

REV. 2 6/2/05

FOR PERMIT USE ONLY  
NOT FOR CONSTRUCTION

PURPOSE: REHABILITATION OF EXISTING  
CONCRETE RETAINING WALL  
DATUM: N.G.V.D.-29  
ADJACENT PROPERTY OWNERS:  
SEE APPLICATION  
AGENT: OCEAN AND COASTAL CONSULTANTS, INC.

PROPOSED RECONSTRUCTION OF EXISTING  
CONCRETE RETAINING WALL  
ALONG HULL BAY  
TOWN OF HULL  
COUNTY OF PLYMOUTH  
STATE OF MASSACHUSETTS  
APPLICATION BY: PATRICK AND JUDY DREXEL  
DATE: 5-26-05 SHEET 7 OF 7