

**DEPARTMENT OF ENVIRONMENTAL PROTECTION  
WATERWAYS REGULATION PROGRAM**

**Notice of License Application pursuant to M. G. L. Chapter 91  
Waterways License Application Number W05-1467  
Charles & Brenda Palmisano**


**NOTIFICATION DATE: November 22, 2005**

Public notice is hereby given of the application by Charles & Brenda Palmisano to construct and maintain a pier, gangway and floats at 3 Jefferson Court in the municipality of Newburyport in and over flowed tidelands of the Merrimack River. The proposed use of the project is to provide noncommercial boating and docking access to navigable waters and is a water dependent project.

The Department will consider all written comments on this Waterways application received by within 30 days subsequent to the "Notification Date". Failure of any aggrieved person or group of ten citizens or more to submit written comments to the Waterways Regulation Program by the Public Comments Deadline will result in the waiver of any right to an adjudicatory hearing in accordance with 310 CMR 9.13(4)(c).

Additional information regarding this application may be obtained by contacting the Waterways Regulation Program at (617) 292-5500. Project plans and documents for this application are on file with the Waterways Regulation Program for public viewing, by appointment only, at the address below. Written comments must be addressed to: Ben Lynch, Program Chief, WRP, One Winter St., 6<sup>th</sup> fl., Boston, MA 02108.

② N 666660.6  
E 763015.7

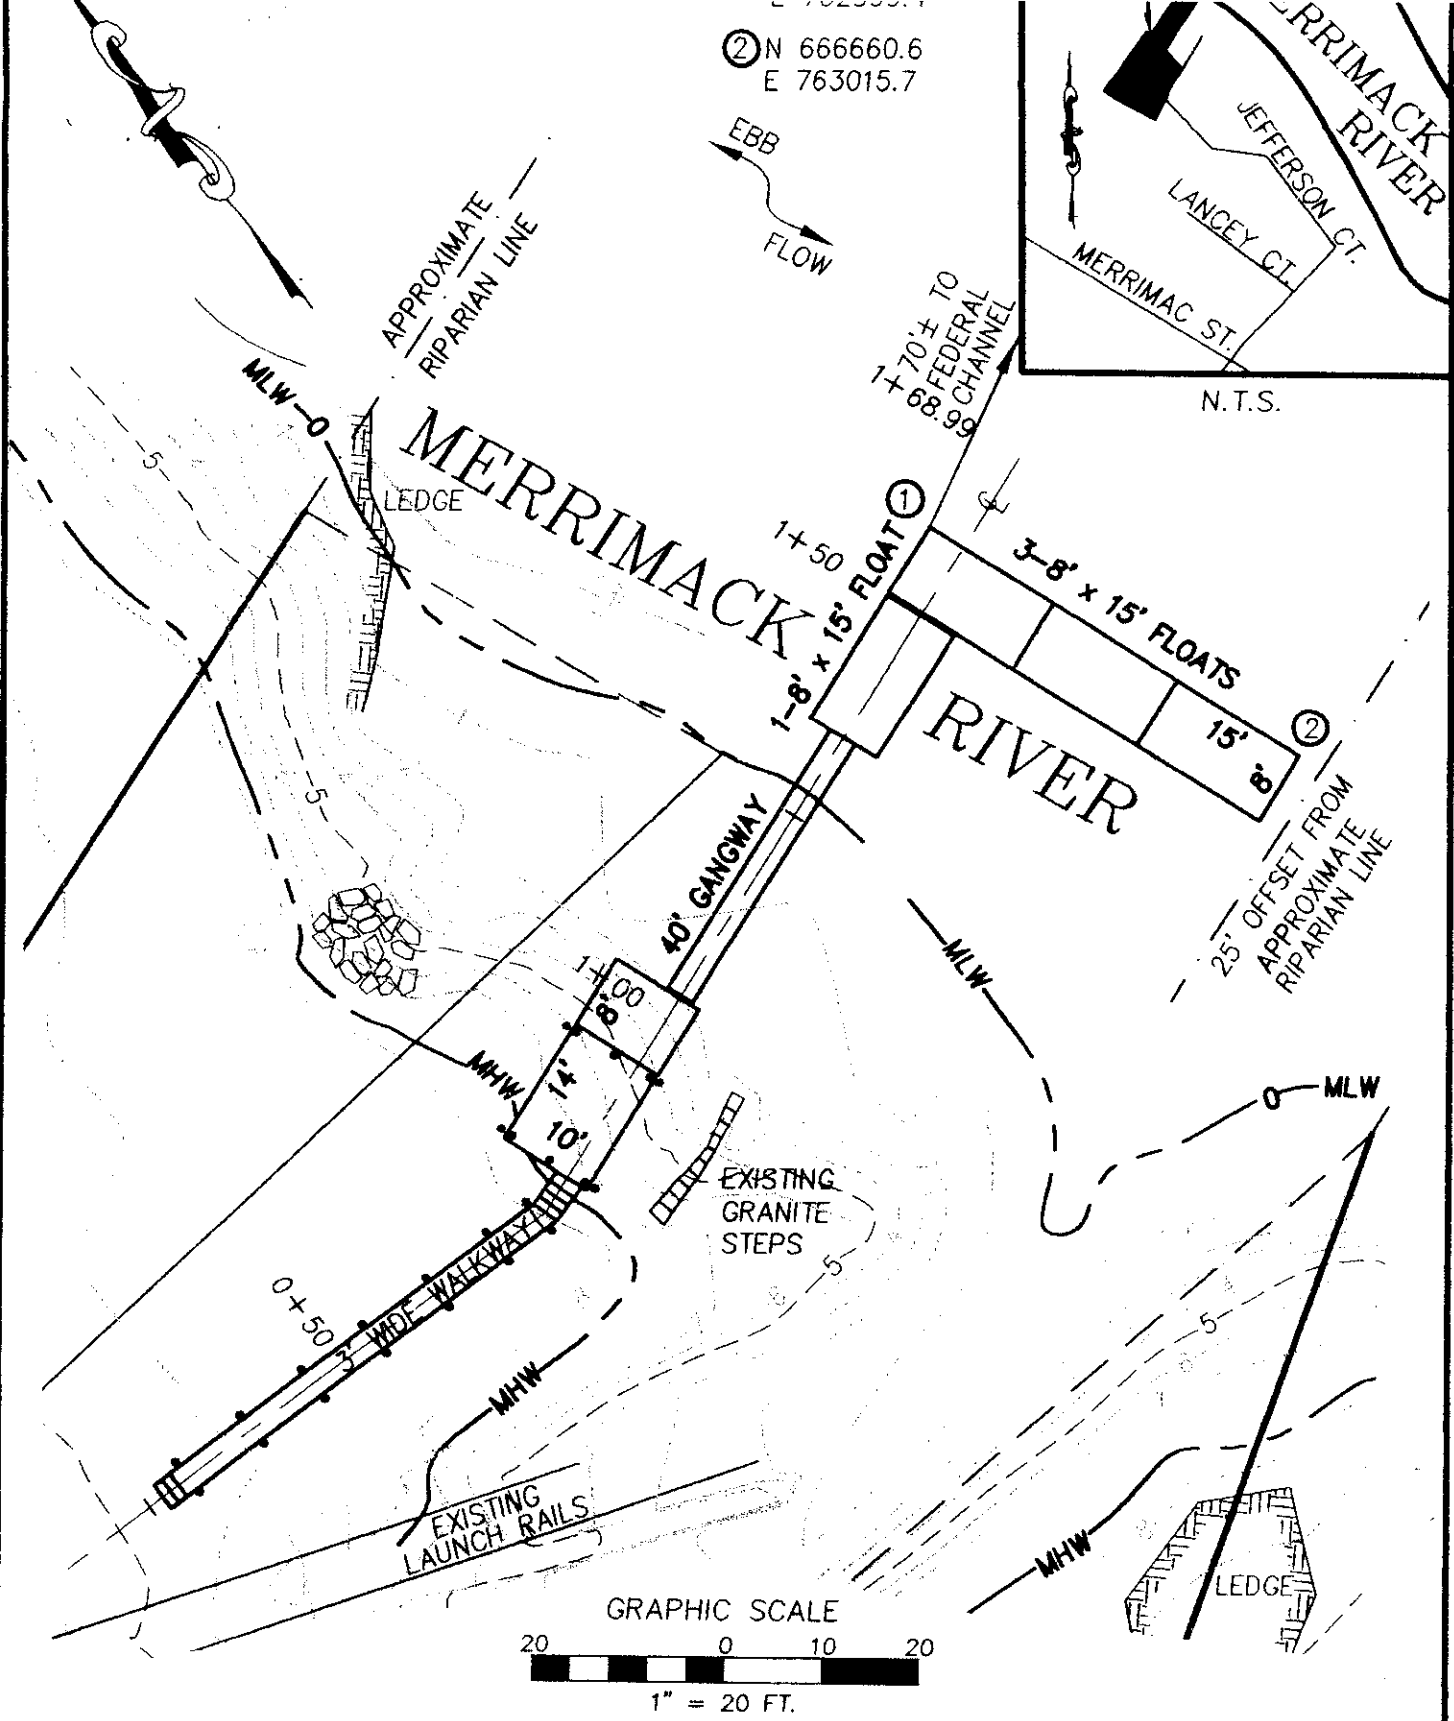

PLAN TO ACCOMPANY PETITION  
MARY YOUNG AND BRENDA PALMISANO  
JEFFERSON CT.  
NEWBURYPORT, MA

ASSESSOR'S MAP 69 LOT 19A  
MERRIMACK RIVER, NEWBURYPORT, MA


**MILLENNIUM ENGINEERING, INC.**

62 ELM STREET, SALISBURY, MA 01952

DATE: 5-15-05 REV. 8-31-05

SH. 1 OF 3


PROFILE VIEW  
 PROPOSED WALKWAY,  
 DOCK & FLOATS

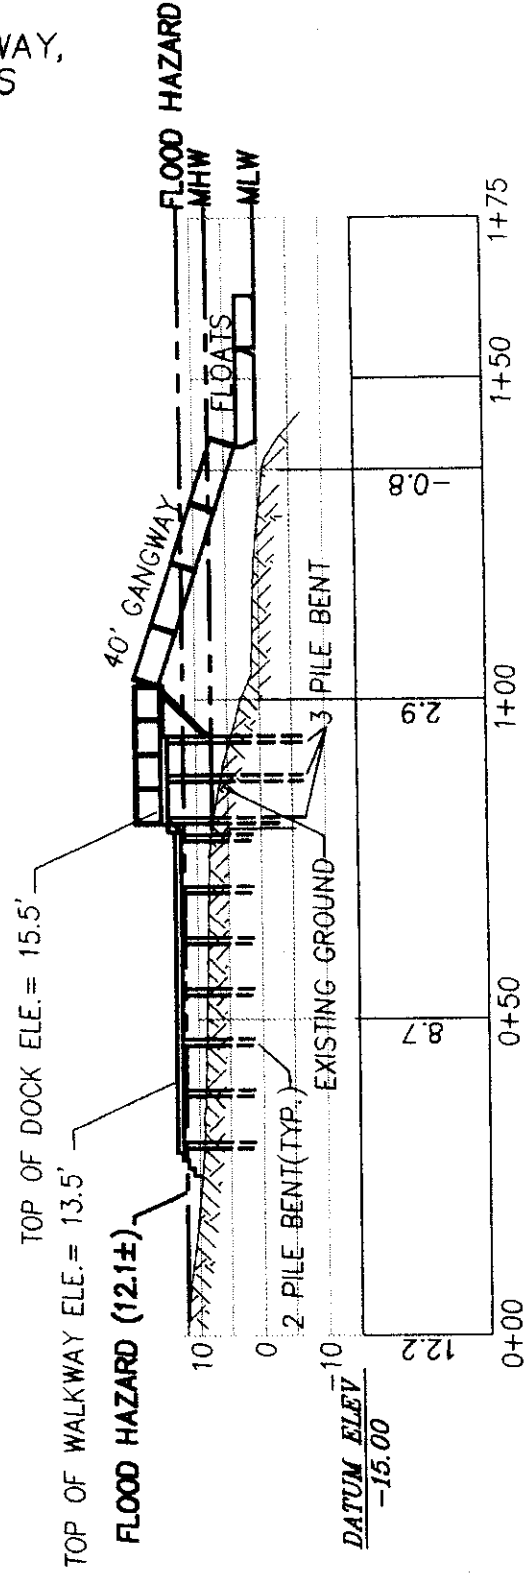

**PROFILE**

HORIZ: 1" = 30'  
 VERT: 1" = 30'

NOTE:  
 CONSTRUCTION  
 DETAILS SHOWN ARE  
 FOR PERMITTING  
 PURPOSES ONLY.  
 FINAL DESIGN TO BE  
 DETERMINED BY  
 OTHERS.



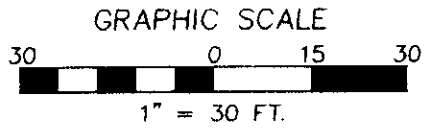


PLAN TO ACCOMPANY PETITION  
 MARY YOUNG AND BRENDA PALMISANO  
 JEFFERSON CT.  
 NEWBURYPORT, MA  
 ASSESSOR'S MAP 69 LOT 19A  
 MERRIMACK RIVER, NEWBURYPORT, MA

**MILLENNIUM ENGINEERING, INC.**  
 62 ELM STREET, SALISBURY, MA 01952

DATE: 5-15-05 REV. 8-31-05 SH. 2 OF 3

PROPOSED WALKWAY  
DOCK, AND FLOATS

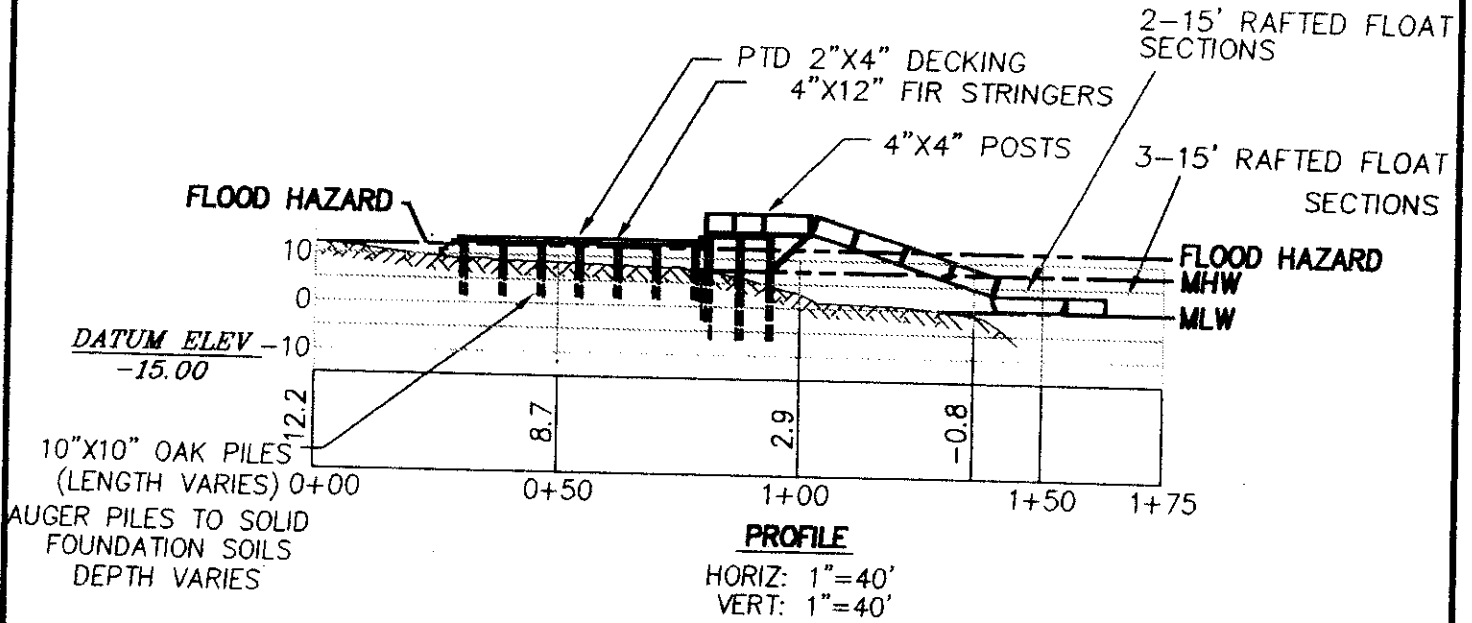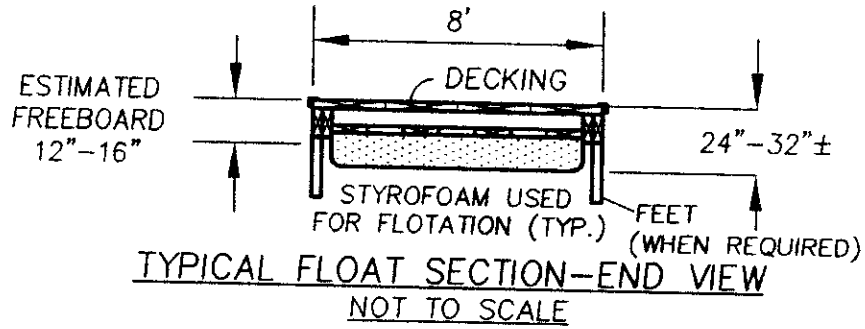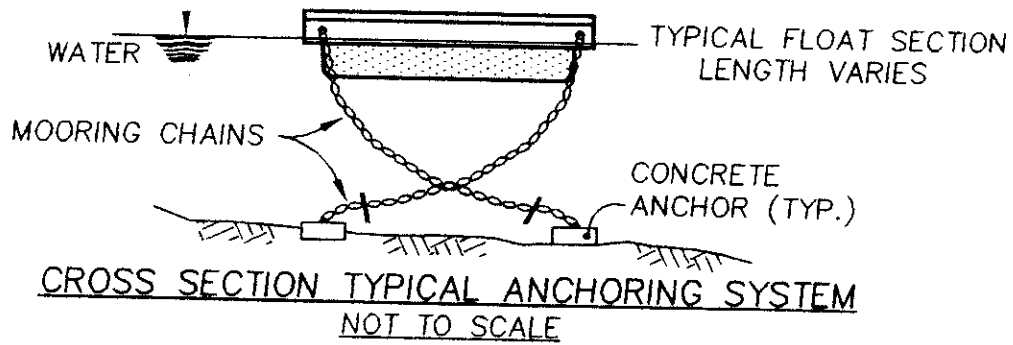

PLAN TO ACCOMPANY PETITION  
MARY YOUNG AND BRENDA PALMISANO  
JEFFERSON CT.  
NEWBURYPORT, MA  
ASSESSOR'S MAP 69 LOT 19A  
MERRIMACK RIVER, NEWBURYPORT, MA

MILLENNIUM ENGINEERING, INC.  
62 ELM STREET, SALISBURY, MA 01952

DATE: 5-15-05 REV. 8-31-05 SH. 3 OF 3