

**DEPARTMENT OF ENVIRONMENTAL PROTECTION
WATERWAYS REGULATION PROGRAM**

**Notice of License Application pursuant to M. G. L. Chapter 91
Waterways License Application Number W96-5984-N**

Applicant: China Trust

Project Location: 361 Commercial Street, Provincetown, MA

Scheduled Public Hearing: 22 June 2006

Public Comments Deadline: 21 July 2006

NOTIFICATION DATE: 21 June 2006


Public notice is hereby given of the Waterways application by the China Trust to license – an existing 50 foot by 30 foot pile supported pier surrounded by a timber fence, on which are located a 20 foot by 16 foot retail building with the remainder of the pier area devoted to use as a deck (240 square feet of which is for public use and the remaining 940 square feet of which is devoted to private use), a 4 foot by 4 foot set of stairs to the beach, a 12 foot by 2 foot concrete walkway to the private deck, a 94 foot long public accessway to the beach varying from 4 feet to 2 feet in width, and existing dinghy tie-up pilings at 361 Commercial Street in the municipality of Provincetown in and over Filled and Flowed Tidelands of Provincetown Harbor. The proposed project has been determined to be nonwater-dependent.

The Department of Environmental Protection, Waterways Regulation Program, will conduct a public hearing on the aforesaid project proposal on 22 June 2006, at 2:00 PM in the Provincetown Town Hall, 3rd floor Auditorium, Provincetown. The Department will conduct this public hearing in order to receive information to be used in its decision on whether to grant a Waterways License pursuant to M.G.L. Chapter 91.



The Department will consider all written comments on this Waterways application received by 21 July 2006 (Public Comments Deadline). Failure of any aggrieved person or group of ten citizens or more to submit written comments to the Waterways Regulation Program by the Public Comments Deadline will result in the waiver of any right to an adjudicatory hearing in accordance with 310 CMR 9.13(4)(c).

Additional information regarding this application may be obtained by contacting the Waterways Regulation Program at (617) 556-1192. Project plans and documents for this application are on file with the Waterways Regulation Program for public viewing, by appointment only, at the address below.

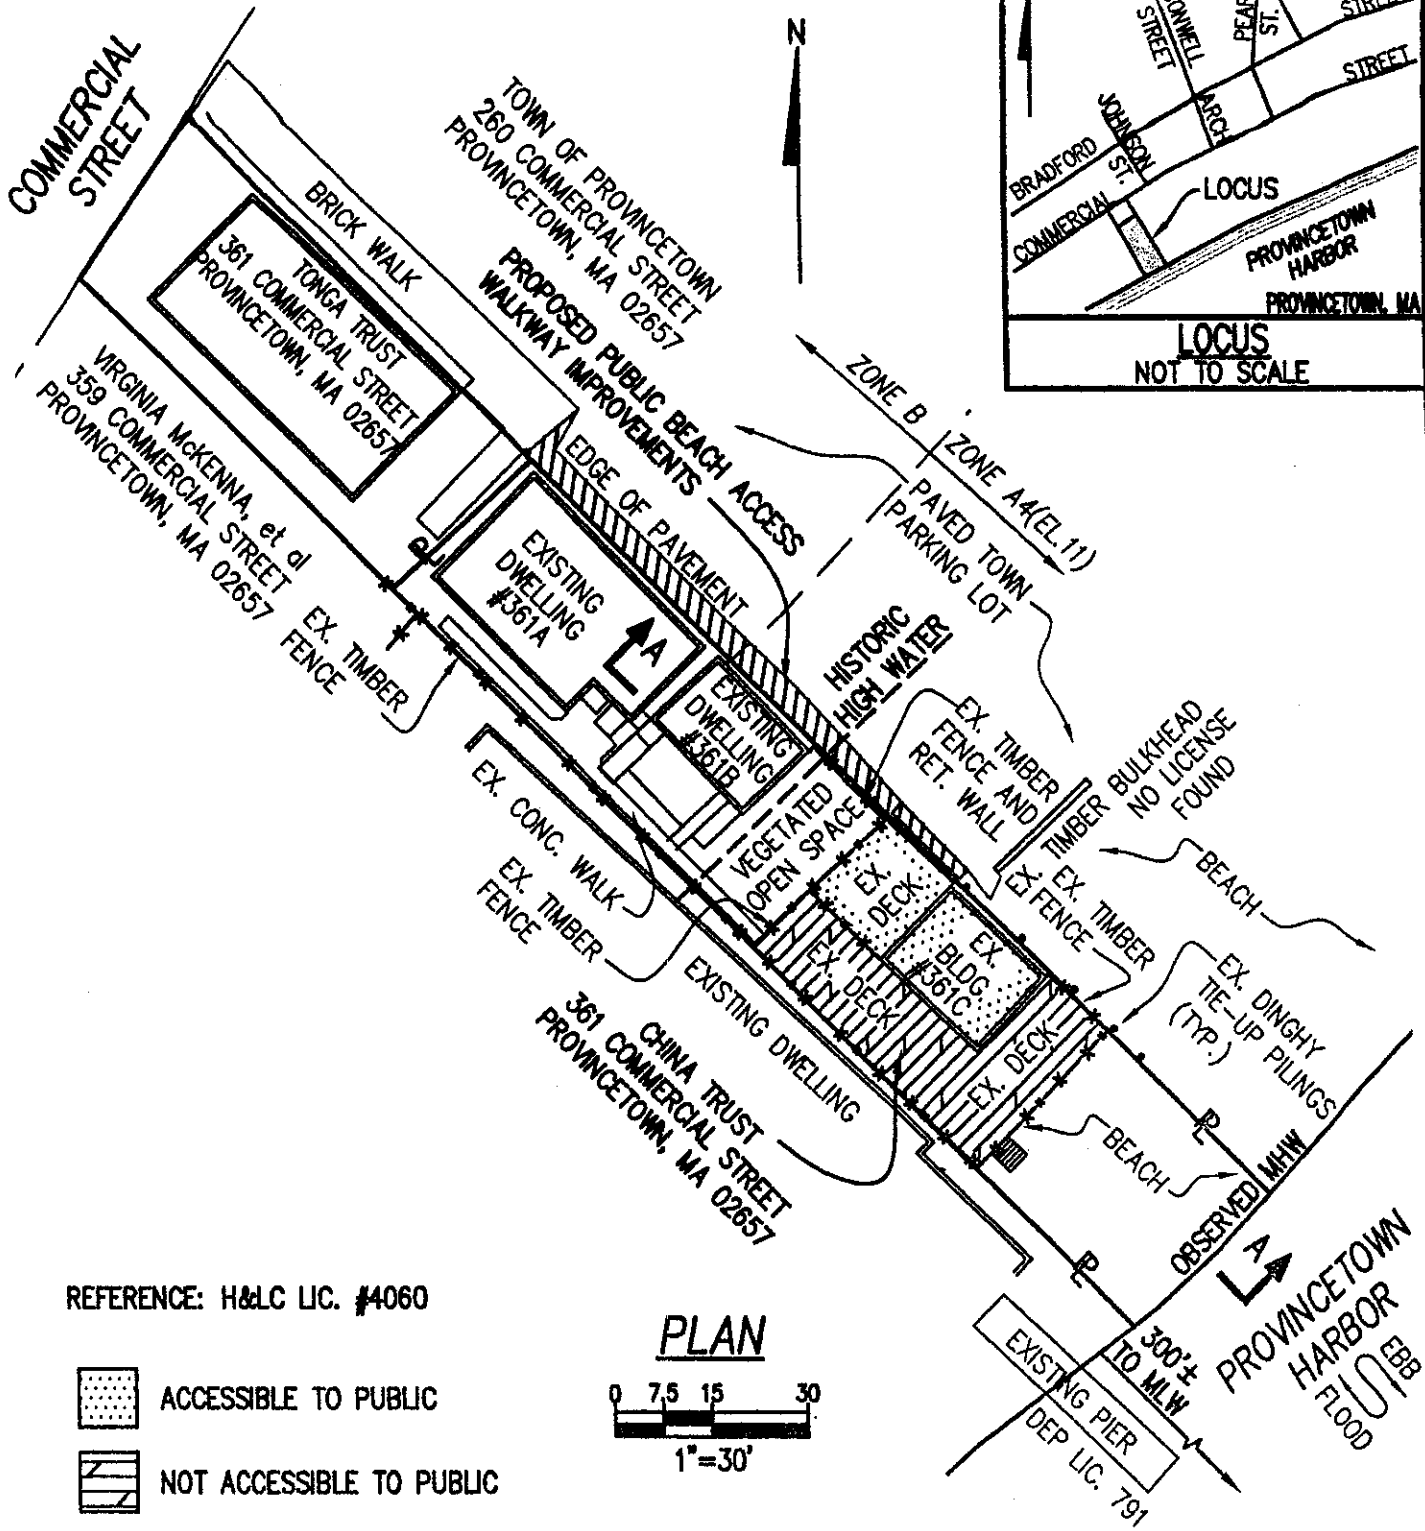Written comments must be addressed to: Ben Lynch, Program Chief, DEP Waterways Regulation Program, One Winter Street - 6th Floor, Boston, MA 02108.



REFERENCE: H&LC LIC. #4060

-  ACCESSIBLE TO PUBLIC
-  NOT ACCESSIBLE TO PUBLIC

PLAN TO ACCOMPANY PETITION OF
CHINA TRUST
 TO LICENSE AND MAINTAIN AN EXISTING
 RETAIL BUILDING AND DECKS ON
 PROVINCETOWN HARBOR,
 PROVINCETOWN, BARNSTABLE COUNTY, MA


PREPARED BY
 COASTAL ENGINEERING CO., INC.
 260 CRANBERRY HIGHWAY
 ORLEANS, MA 02653

DRAWN BY: MJ C1470401.dwg

REFERENCE DATUM IS MEAN LOW WATER=0.0
 FEMA DATUM IS N.G.V.D.
 REF: HISTORIC HIGH WATER AS IDENTIFIED BY SCHOFIELD
 BROTHERS ENGINEERS FOR THE MASSACHUSETTS
 DEPARTMENT OF ENVIRONMENTAL PROTECTION
 REF: PROVINCETOWN ASSESSOR'S MAP 12-2, PARCEL 46




REFERENCE DATUM IS MEAN LOW WATER = 0.0

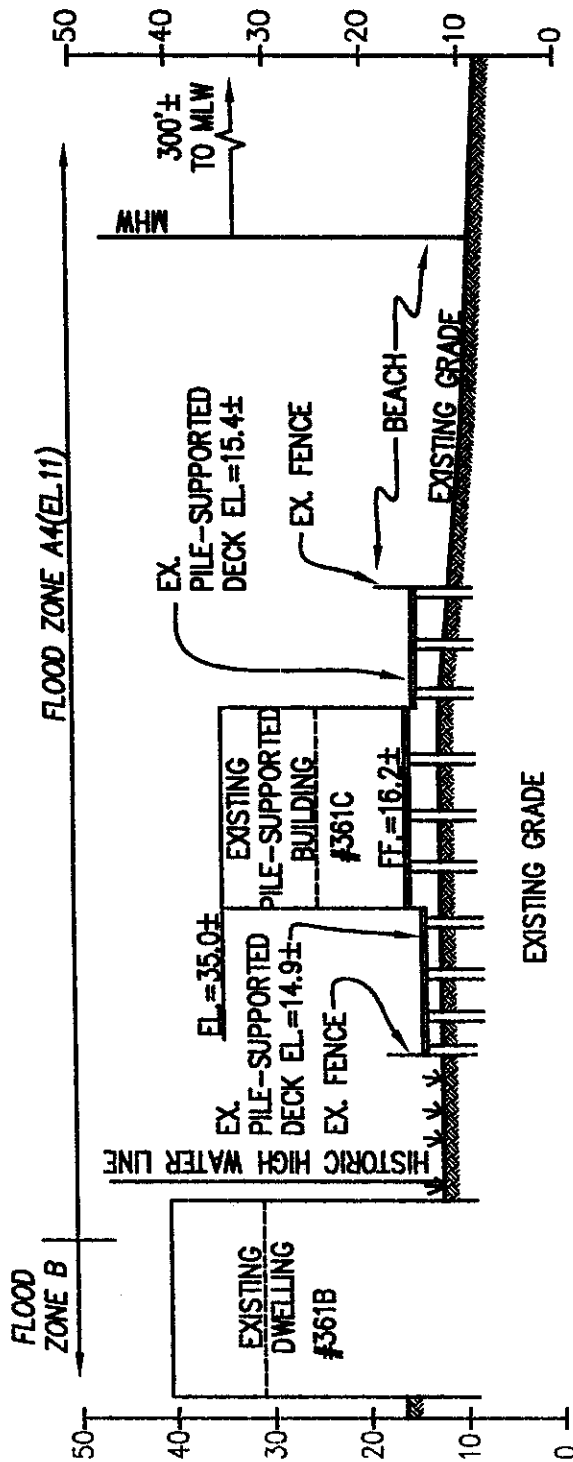

NOTE: EXISTING SEPTIC SYSTEM TO BE REMOVED. FACILITIES TO BE CONNECTED TO TOWN SEWER SYSTEM

SECTION A-A

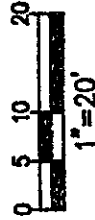

PLAN TO ACCOMPANY PETITION OF
CHINA TRUST
 TO LICENSE AND MAINTAIN AN EXISTING
 RETAIL BUILDING AND DECKS ON
 PROVINCETOWN HARBOR,
 PROVINCETOWN, BARNSTABLE COUNTY, MA

PREPARED BY
 COASTAL ENGINEERING CO., INC.
 260 CRANBERRY HIGHWAY
 ORLEANS, MA 02653
 DRAWN BY: MJ C1470401.dwg