

RECEIVED

JUN 20 2007

MEPA

**DEPARTMENT OF ENVIRONMENTAL PROTECTION  
WATERWAYS REGULATION PROGRAM**


**Notice of License Application pursuant to M. G. L. Chapter 91  
Waterways License Application Number W07-1959D  
City of Gloucester**

**NOTIFICATION DATE: June 25, 2007**

Public notice is hereby given of the application by the City of Gloucester to perform maintenance dredging of approximately 10,282 cubic yards of subaqueous material at the North Entrance of the Annisquam River in the municipality of Gloucester in flowed tidelands of Ipswich Bay. The dredged material will be taken to near shore disposal site for final disposal. The proposed use of the project is to provide for improved access to navigable waters and is a water dependent project.

The Department will consider all written comments on this Waterways application received by within 21 days subsequent to the "Notification Date". Failure of any aggrieved person or group of ten citizens or more to submit written comments to the Waterways Regulation Program by the Public Comments Deadline will result in the waiver of any right to an adjudicatory hearing in accordance with 310 CMR 9.13(4)(c).

Additional information regarding this application may be obtained by contacting the Waterways Regulation Program at (617) 292-5500. Project plans and documents for this application are on file with the Waterways Regulation Program for public viewing, by appointment only, at the address below. Written comments must be addressed to: Ben Lynch, Program Chief, WRP, One Winter St., 5<sup>th</sup> fl., Boston, MA 02108.

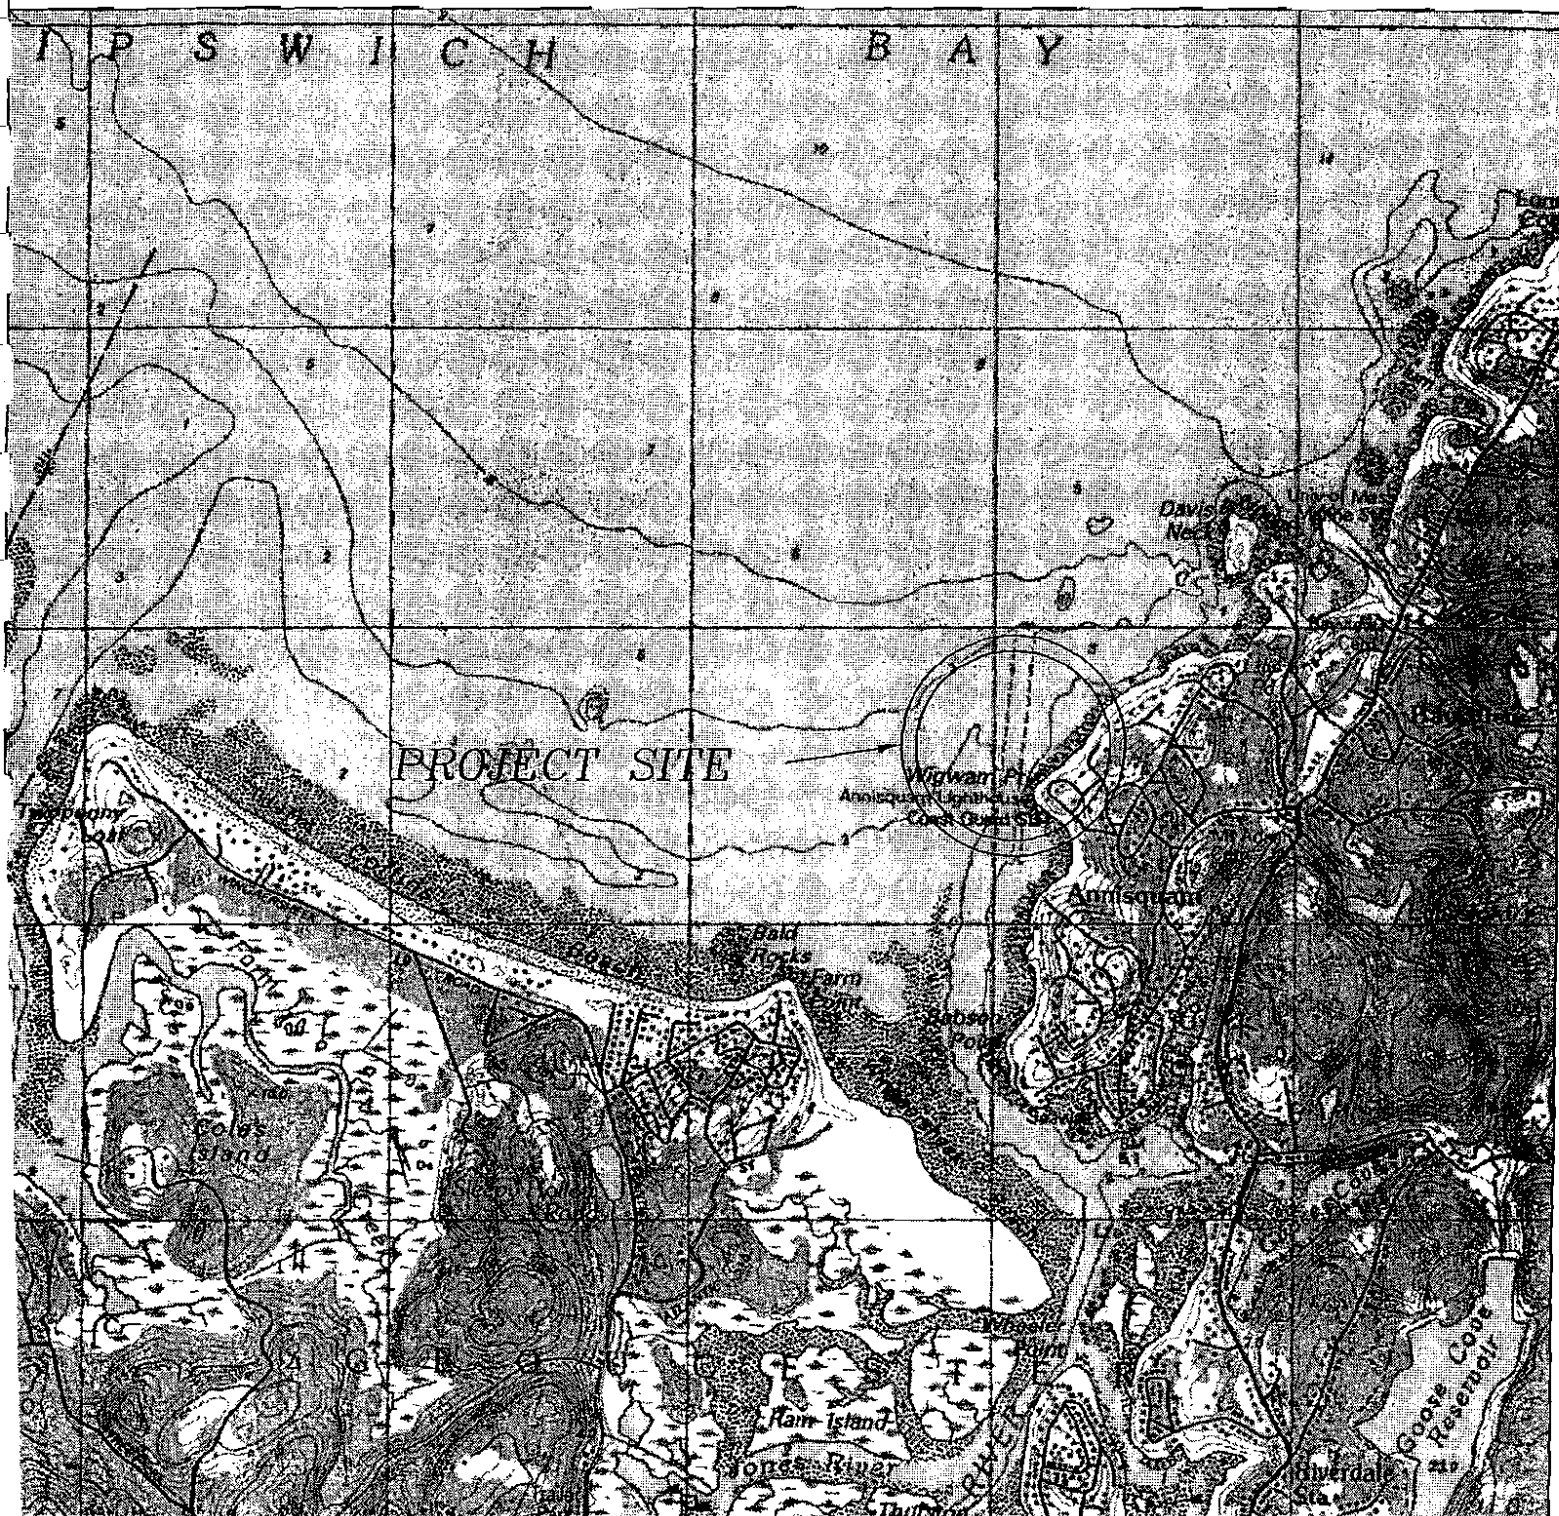


PURPOSE: PROPOSED MAINTENANCE  
DREDGING WILL IMPROVE ACCESS  
FEDERAL CHANNEL  
DATUM: MLLW = 0.0  
MLW = 0.33  
MHW = 9.2  
SLOAN ENGINEERING, INC.  
5 CREEK RD. MARION, MA 02738

VICINITY MAP  
USGS ROCKPORT  
QUAD SHEET  
SCALE: 1"=2083'

PROPOSED MAINTENANCE DREDGING  
ANNISQUAM RIVER,  
NORTH ENTRANCE  
IN GLOUCESTER, MA  
COUNTY OF: ESSEX  
DATE: 4/4/07 SHEET 1 OF 4

AB  
N 613829.0683  
E 815999.6065

BC  
N 613829.0683  
E 818959.6065

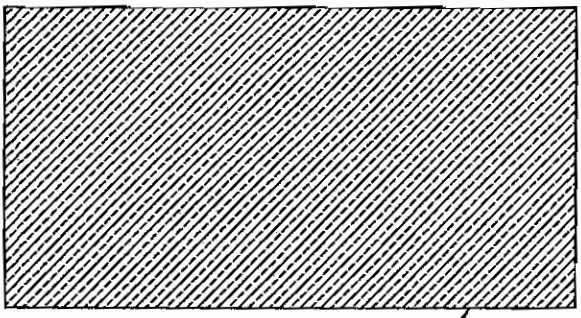

DA  
N 612289.0683  
E 815999.6065

CD  
N 612289.0683  
E 818959.6065

PROPOSED DREDGING  
DISPOSAL AREA  
(BASED ON SURVEY PLAN  
BY OCEAN SURVEYS, INC.  
DATED MAY 22-24, 2006)



PROPOSED DREDGING SITE


IPSWICH BAY

A  
N 608111.0567  
E 819690.3425

B  
N 608164.4739  
E 819895.6351


D  
N 607471.7637  
E 819647.2776

C  
N 607647.1234  
E 819861.6789

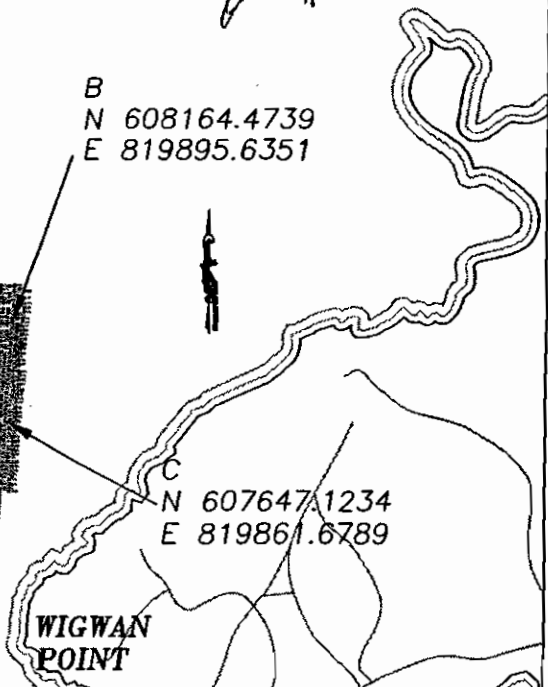

WIGWAN  
POINT

PURPOSE: PROPOSED MAINTENANCE  
DREDGING WILL IMPROVE ACCESS  
FEDERAL CHANNEL  
DATUM: MLLW = 0.0  
MLW = 0.33  
MHW = 9.2  
ENGINEERING, INC.  
5 CREEK RD. MARION, MA 02738

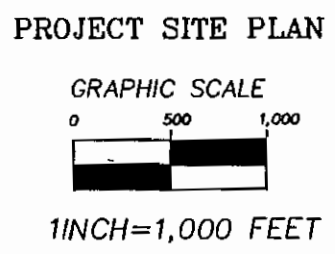

PROPOSED MAINTENANCE DREDGING  
ANNISQUAM RIVER,  
NORTH ENTRANCE  
IN GLOUCESTER, MA  
COUNTY OF: ESSEX  
DATE: 4/4/07 SHEET 2 OF 4

PROPOSED DREDGING SITE

A  
N 608111.0567  
E 819690.3425

B  
N 608164.4739  
E 819895.6351

C  
N 607647.1234  
E 819861.6789

D  
N 607471.7637  
E 819647.2776

708'

200'


SAMPLE LOCATIONS  
(TYP.)

APPROXIMATE SHORELINE  
(NOT SURVEYED)

APPROX. MLW

APPROX. MHW

WIGWAN POINT

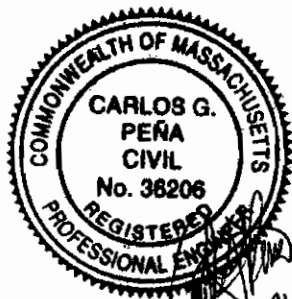


PURPOSE: PROPOSED MAINTENANCE  
DREDGING WILL IMPROVE ACCESS  
FEDERAL CHANNEL

datum: MLLW = 0.0  
MLW = 0.33  
MHW = 9.2

LE ENGINEERING, INC.  
5 CREEK RD. MARION, MA 02738







DREDGE SITE

GRAPHIC SCALE

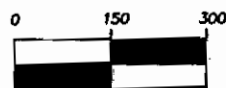

1INCH=300 FEET

PROPOSED MAINTENANCE DREDGING  
ANNISQUAM RIVER,  
NORTH ENTRANCE  
IN GLOUCESTER, MA  
COUNTY OF: ESSEX  
DATE: 4/4/07 SHEET 3 OF 4

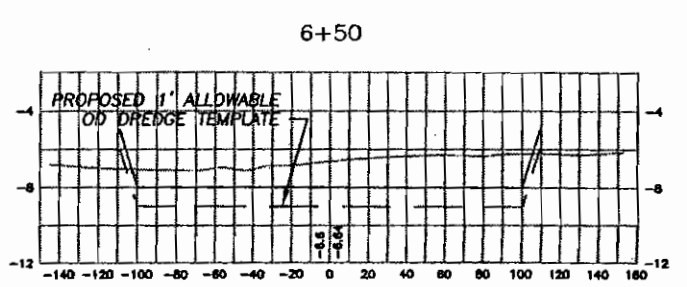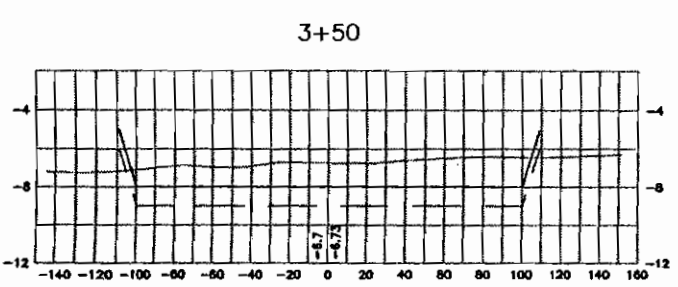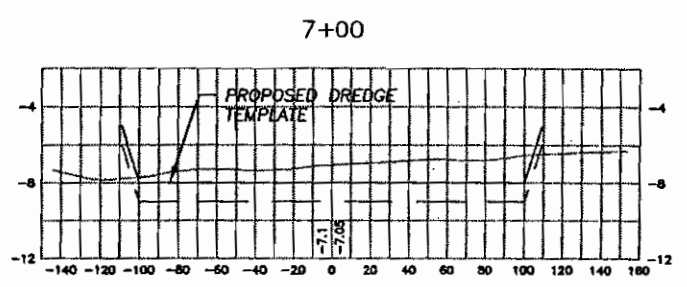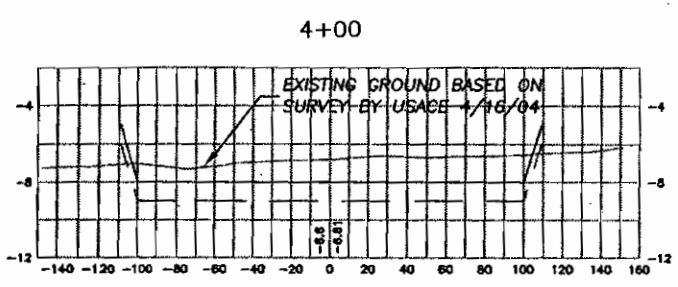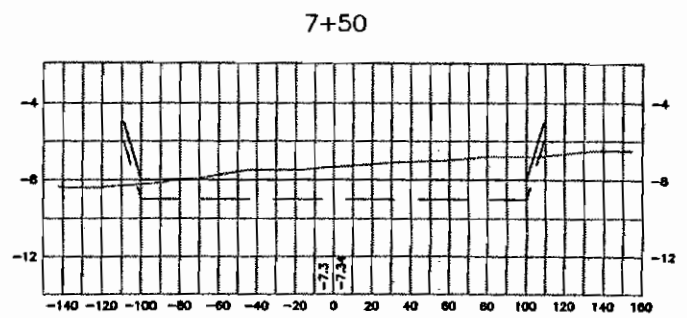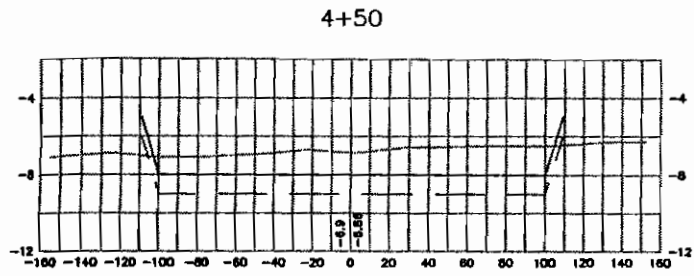

PURPOSE: PROPOSED MAINTENANCE DREDGING WILL IMPROVE ACCESS FEDERAL CHANNEL  
 DATUM: MLLW = 0.0  
 MLW = 0.33  
 MHW = 9.2  
 ENGINEERING, INC.  
 5 CREEK RD. MARION, MA 02738

CHANNEL SECTIONS  
 SCALE:  
 1" = 60' H; 1" = 6' V

PROPOSED MAINTENANCE DREDGING ANNISQUAM RIVER, NORTH ENTRANCE IN GLOUCESTER, MA COUNTY OF: ESSEX  
 DATE: 4/4/07 SHEET 4 OF 4