


**Appendix A.3  
Onsite Mitigation Plan  
Broom Crowberry Plots  
Stephens Way, Truro**

October 19, 2007  
rev. October 30, 2007

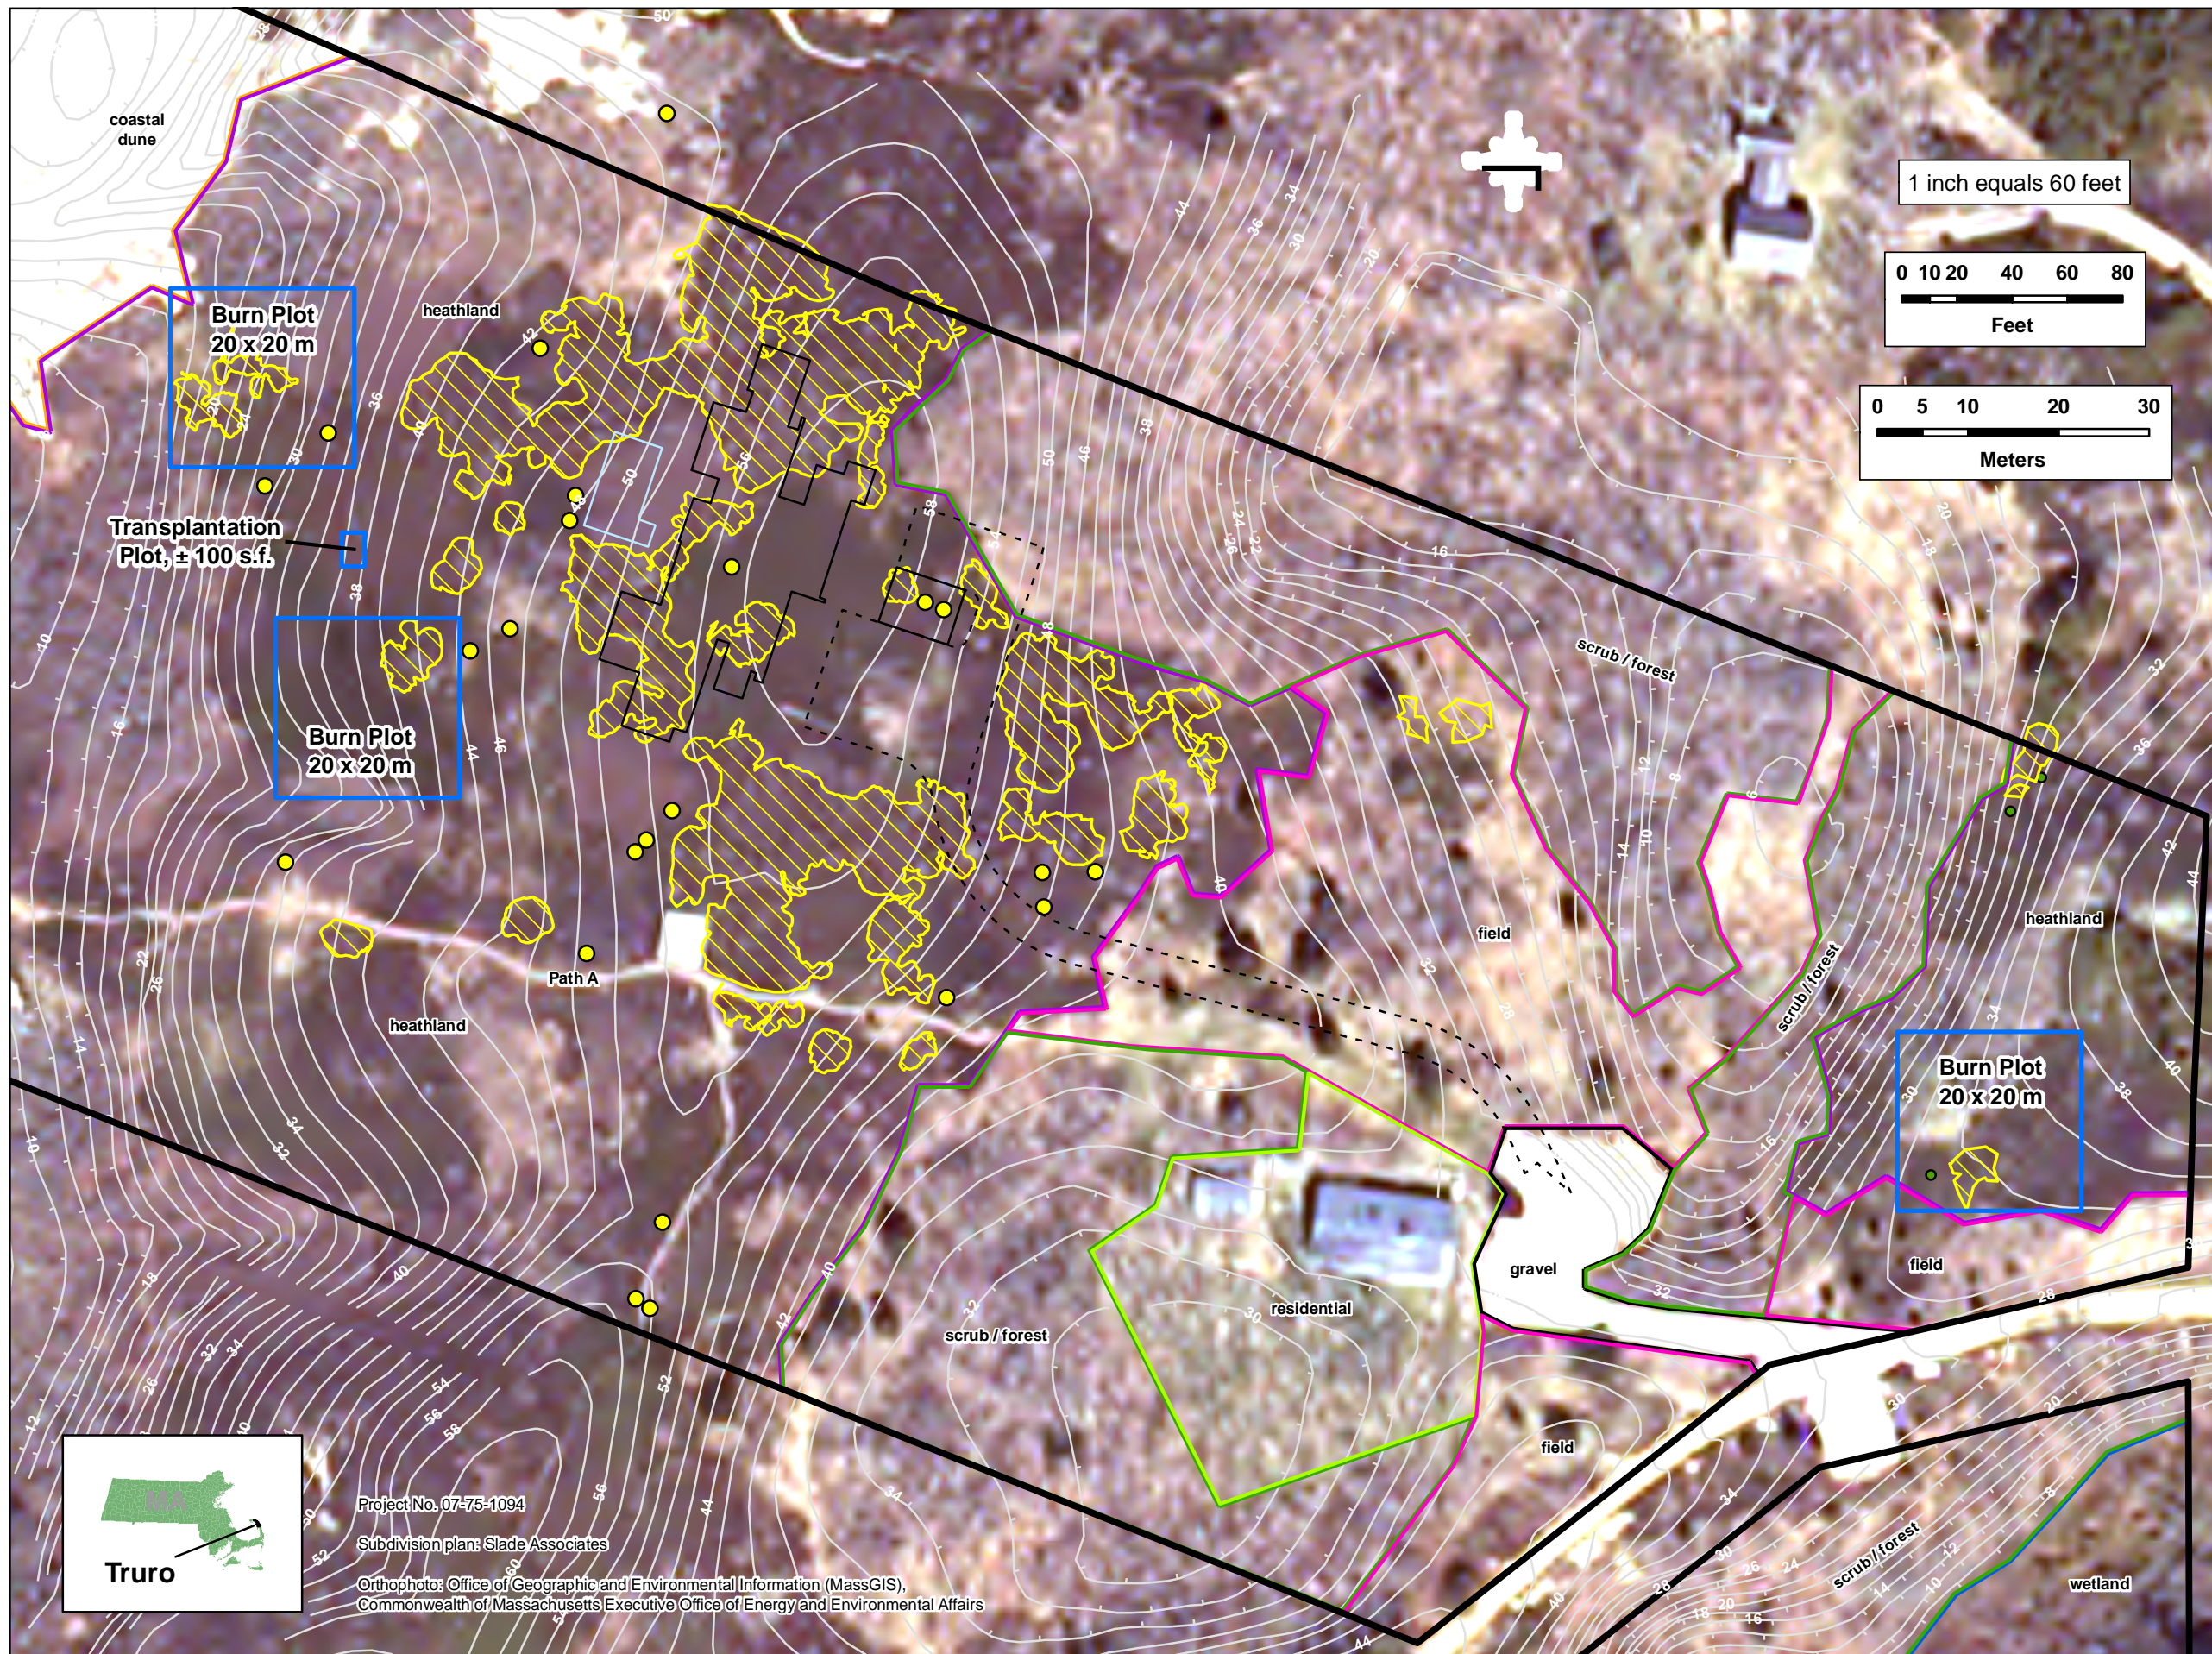

**Legend**

- Mitigation Plot
- Property Boundary
- Proposed Project**
- Proposed House/Garage
- Proposed Driveway
- Proposed Swimming Pool
- Vegetation Cover Type**
- Coastal Beach
- Coastal Dune
- Field
- Heathland
- Residential
- Road
- Scrub / Forest
- Wetland
- Broom Crowberry area
- Broom Crowberry patch
- Existing Contour, 2 ft.



Project No. 07-75-1094  
Subdivision plan: Slade Associates  
Orthophoto: Office of Geographic and Environmental Information (MassGIS),  
Commonwealth of Massachusetts Executive Office of Energy and Environmental Affairs

**OXBOW ASSOCIATES, Inc.**  
Wetlands Delineation and Permitting  
Wildlife Studies \* Herpetology  
Vernal Pool Ecology  
P.O. BOX 971  
ACTON, MA 01720-0971  
PHONE: (978) 929-9058  
FAX: (978) 635-1892  
WWW.OXBOWASSOCIATES.COM