


CAPE
COD
BAY

TOTAL PARCEL AREA:
A =
396,810 SQ. FT. ± = 9.11 AC. ± UPLAND
16,460 SQ. FT. ± = 0.38 AC. ± LOWLAND
413,270 SQ. FT. ± = 9.49 AC. ± TOTAL

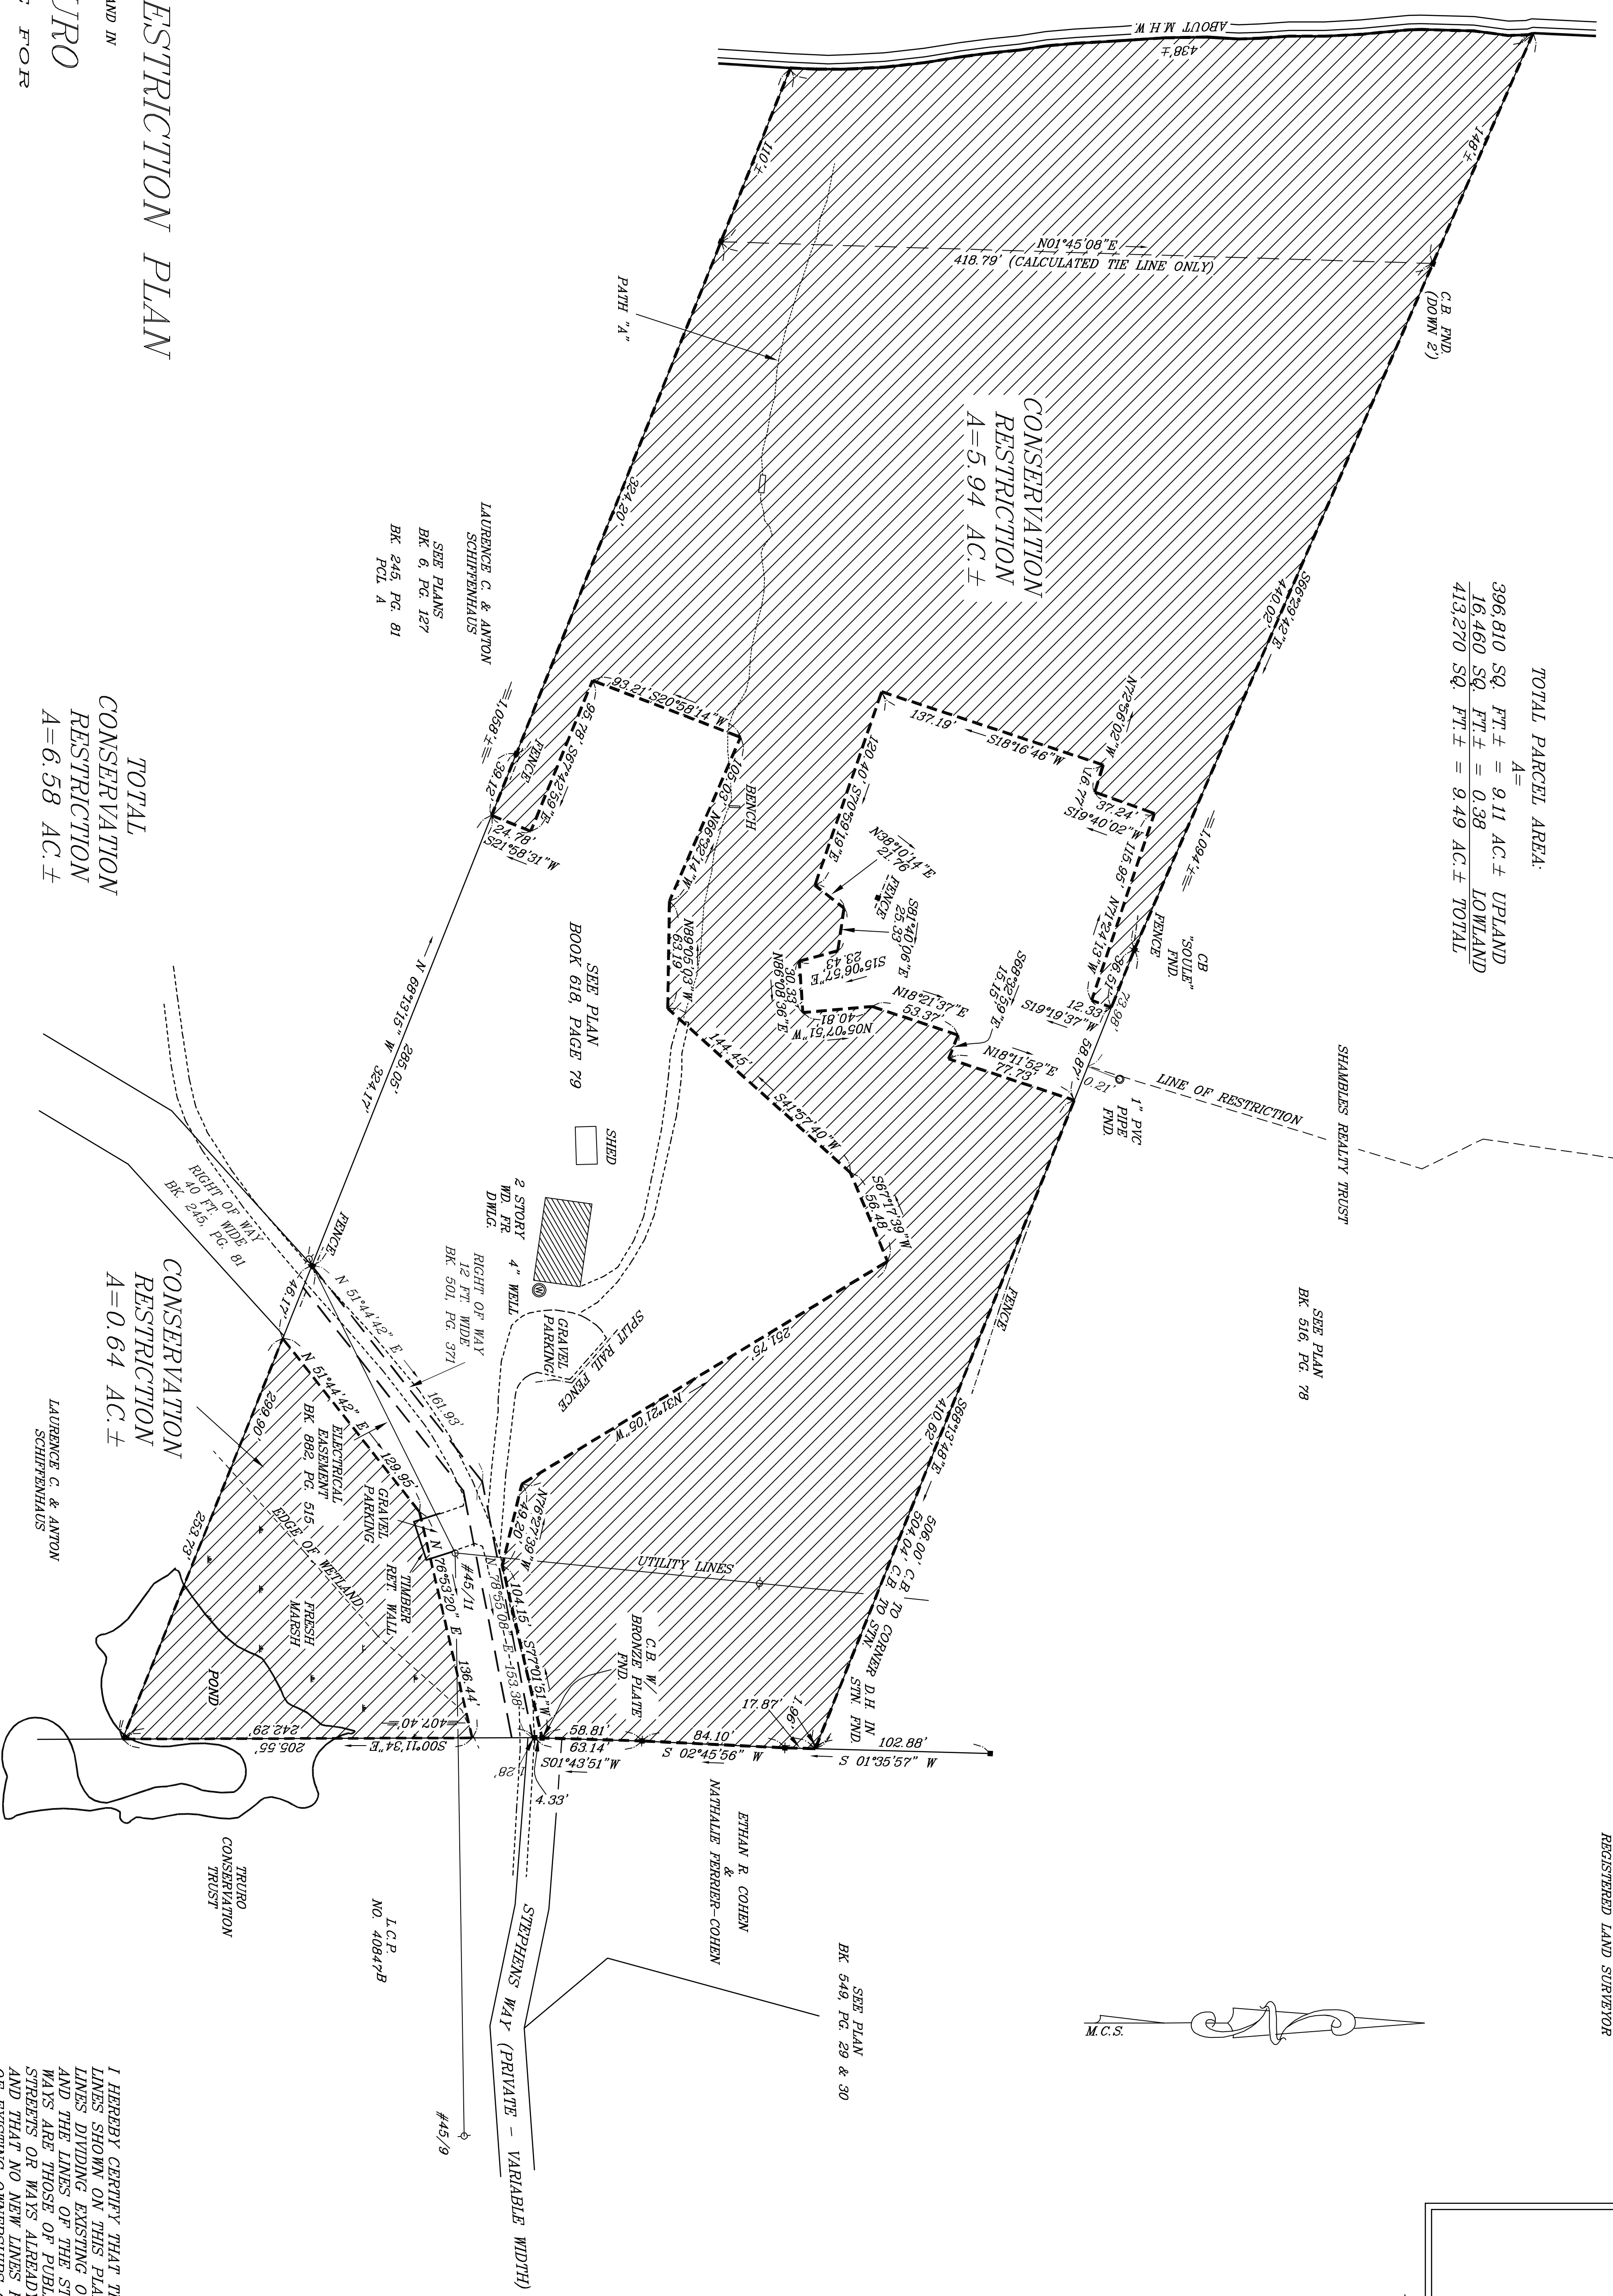


CONSERVATION RESTRICTION PLAN

OF LAND IN
TRURO
MADE FOR
THE STEPHENS WAY NOMINEE TRUST

TOTAL
CONSERVATION
RESTRICTION
A = 6.58 AC. ±


CONSERVATION
RESTRICTION
A = 0.64 AC. ±

SCALE 1" = 50'
SCALE ASSOCIATES, INC.
REGISTERED LAND SURVEYORS
117, 6 & THIRTEEN POINT ROAD,
WELLSFLEET, MA 02607

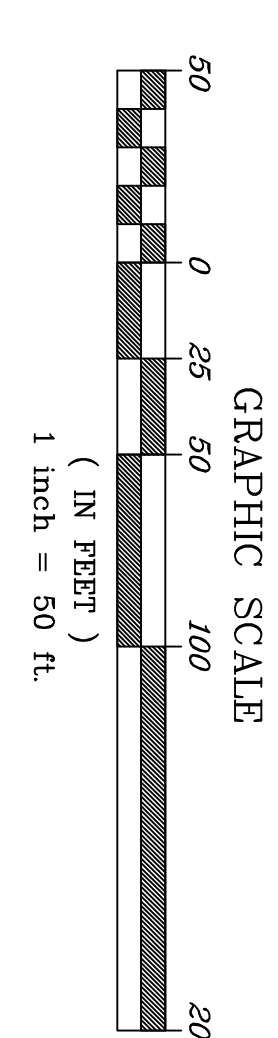

• DENOTES DRILL HOLE IN CONCRETE MONUMENT
FOUND UNLESS OTHERWISE INDICATED

I HEREBY CERTIFY THAT I HAVE CONFORMED
WITH THE RULES AND REGULATIONS OF THE
REGISTERERS OF DEEDS IN PREPARING THIS PLAN.
REGISTERED LAND SURVEYOR DATE:

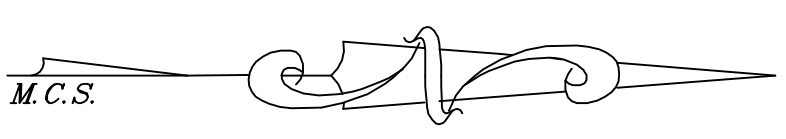

I HEREBY CERTIFY THAT THE PROPERTY
LINES SHOWN ON THIS PLAN ARE THE
LINES DIVIDING EXISTING OWNERSHIPS,
AND THE LINES OF THE STREETS AND
WAYS ARE THOSE OF THE PUBLIC OR PRIVATE
STREETS OR WAYS ALREADY ESTABLISHED,
AND THAT NO NEW LINES FOR THE DIVISION
OF EXISTING OWNERSHIPS OR FOR NEW WAYS
ARE SHOWN.

DATE: _____
REGISTERED LAND SURVEYOR

FOR REGISTRY USE